



**RUSSELL WHARF / KIOSK**  
**BAY OF ISLANDS**  
**FAR NORTH**

**SHEET INDEX**

LAYOUT NAME	LAYOUT ID
COVER & INDEX	A-001
SITE PLAN	A-100
FLOOR PLAN	A-101
FIRST FLOOR PLAN	A-102
ELEVATIONS	A-201
SECTION A-A	A-301



**Arcline Design**  
 49 Matthews Ave 0410 Kaitiaki  
 T: (09) 408 2233 F: (09) 408 2358  
 E: arcline@xtra.co.nz - www.arcline.co.nz

**COVER SHEET  
 & INDEX**



**RUSSELL WHARF / KIOSK  
 BAY OF ISLANDS, FAR NORTH**

**REVISIONS**

Scale: **NTS**  
 Drawn By: **A.R.**  
 Checked By: **ALAN**

Sheet No.

**A-001**

 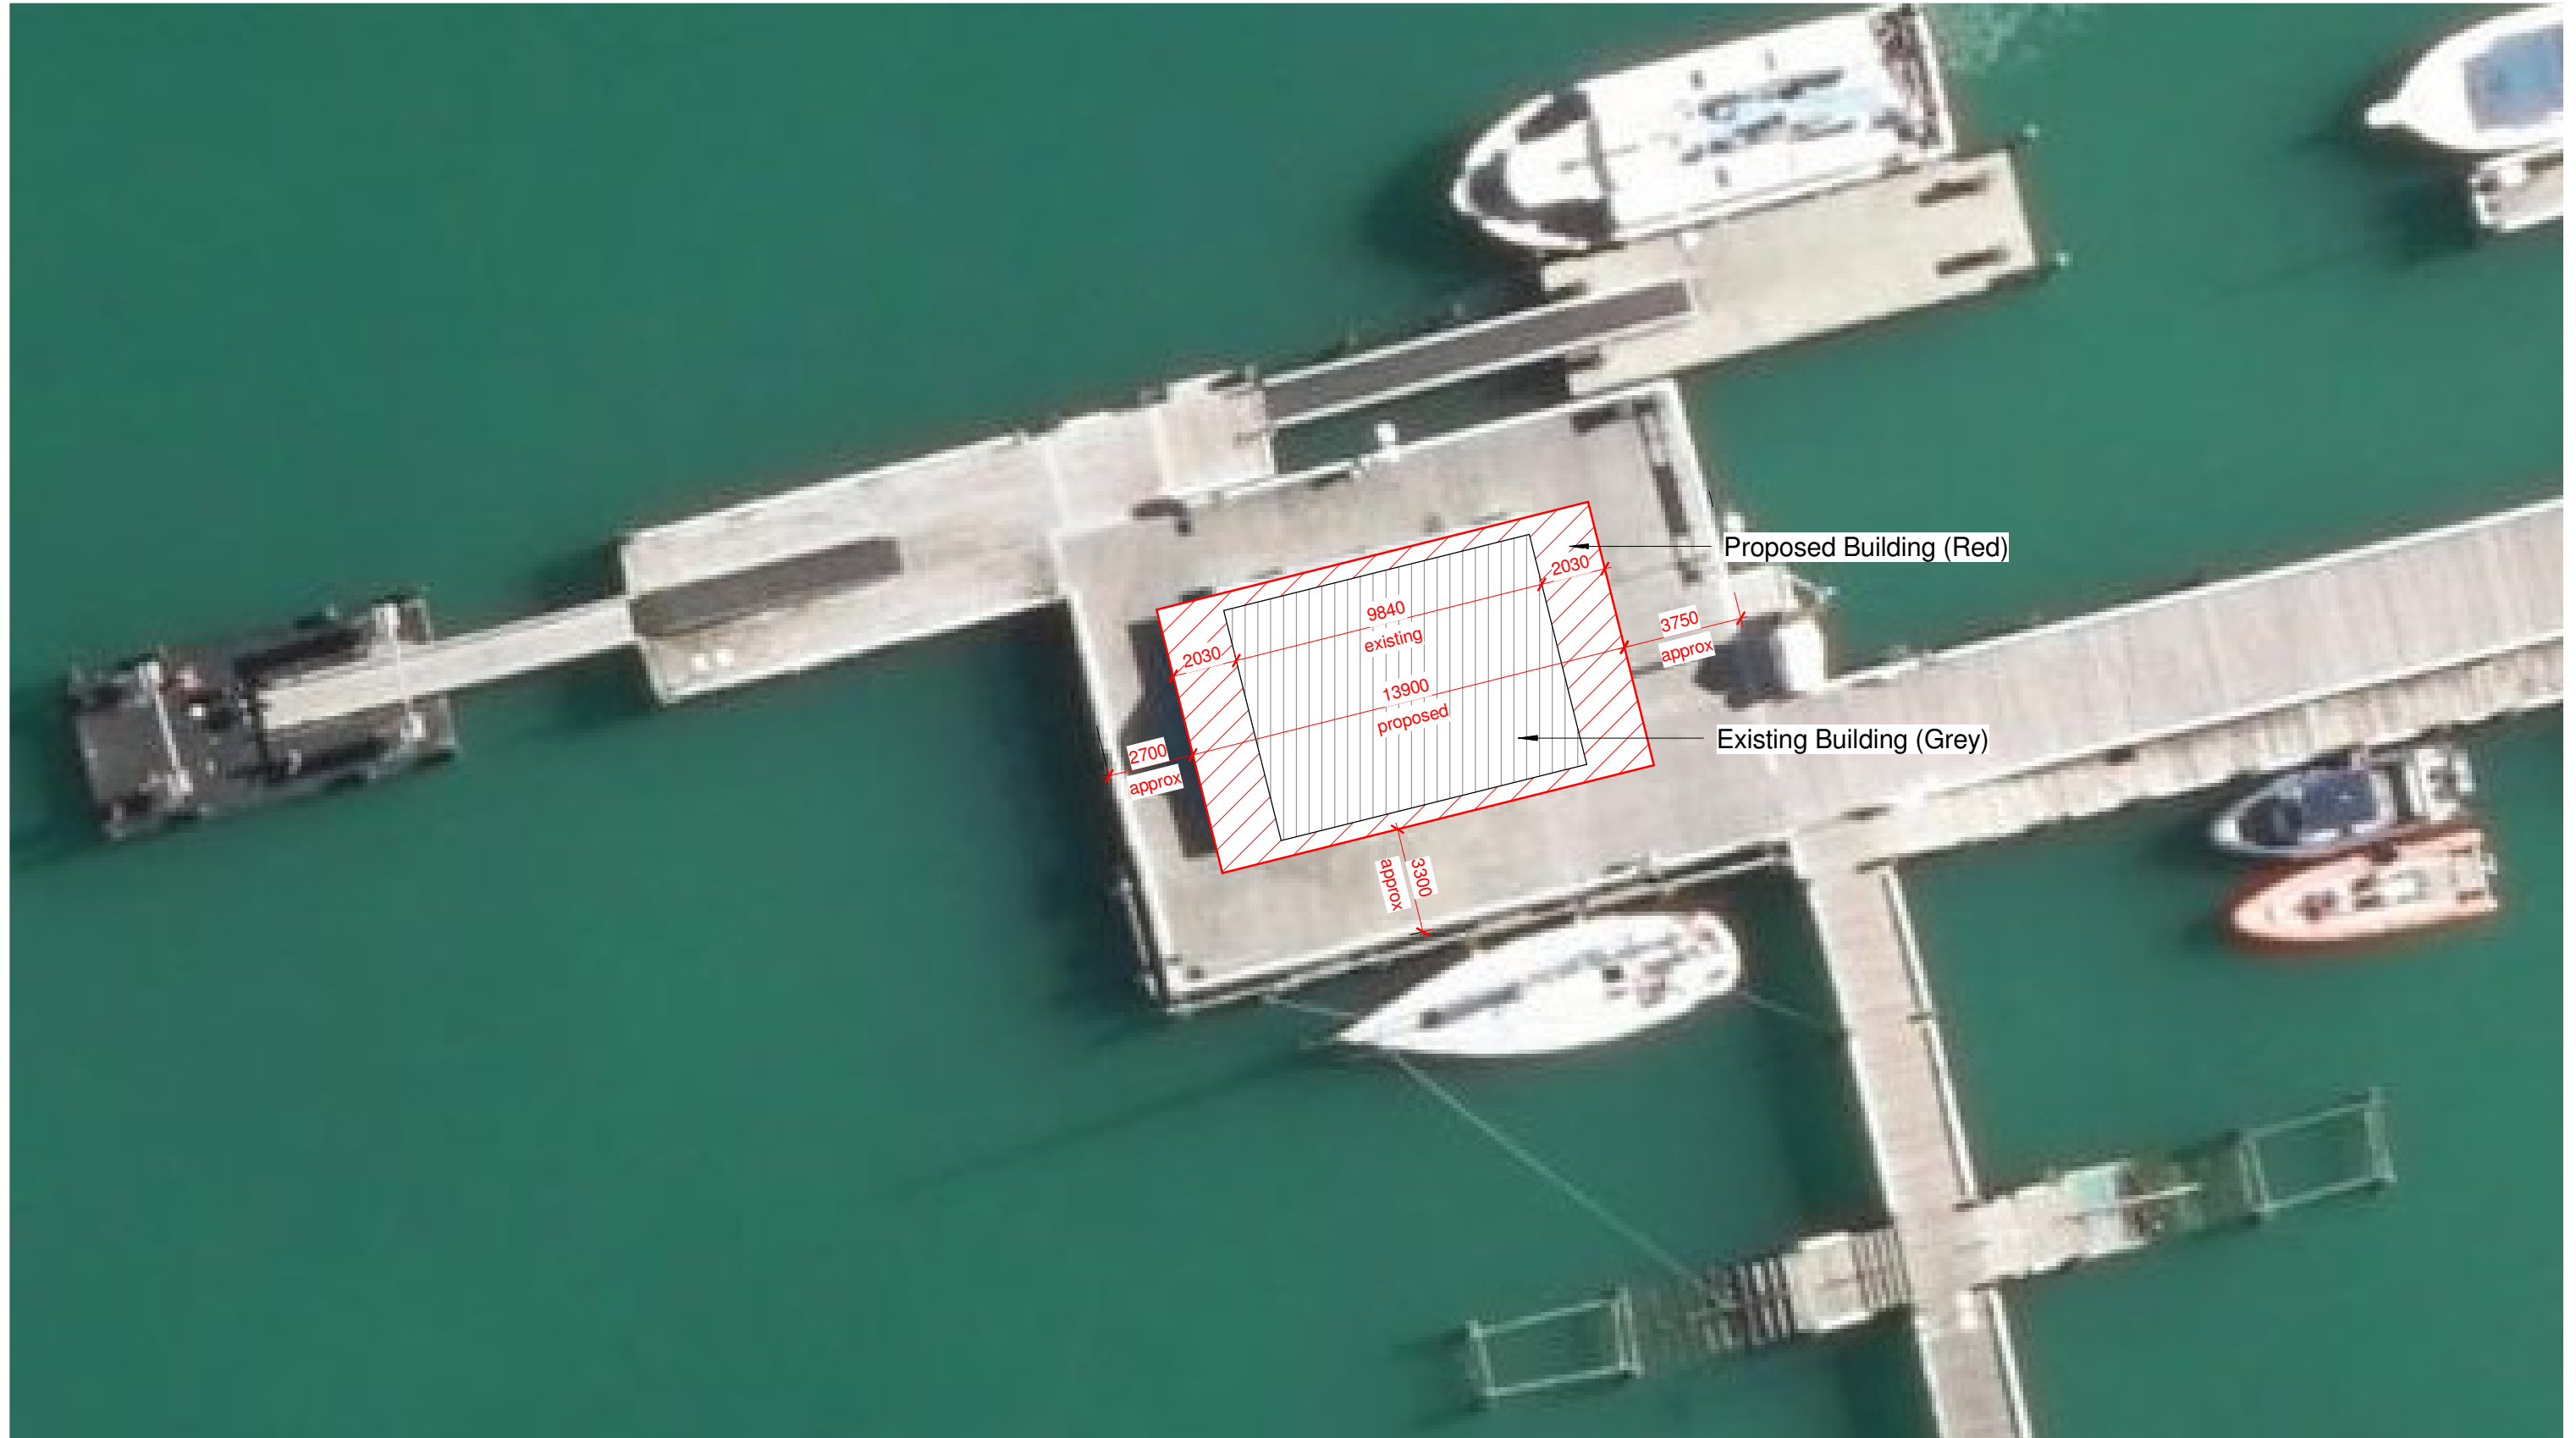





A-201

4

11450

11450

580 2800 1010 1200 1200 610 1200 400  
W W W W

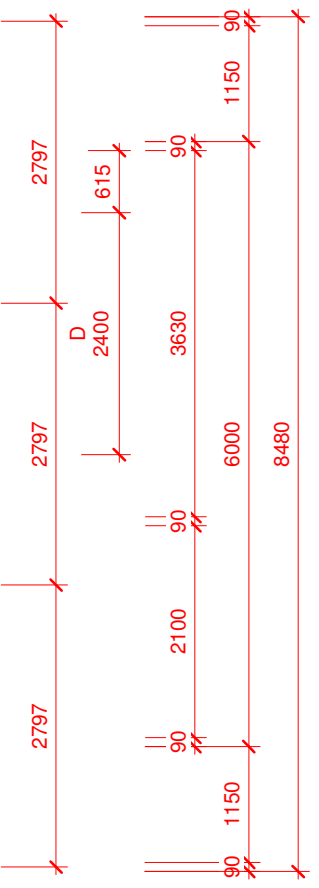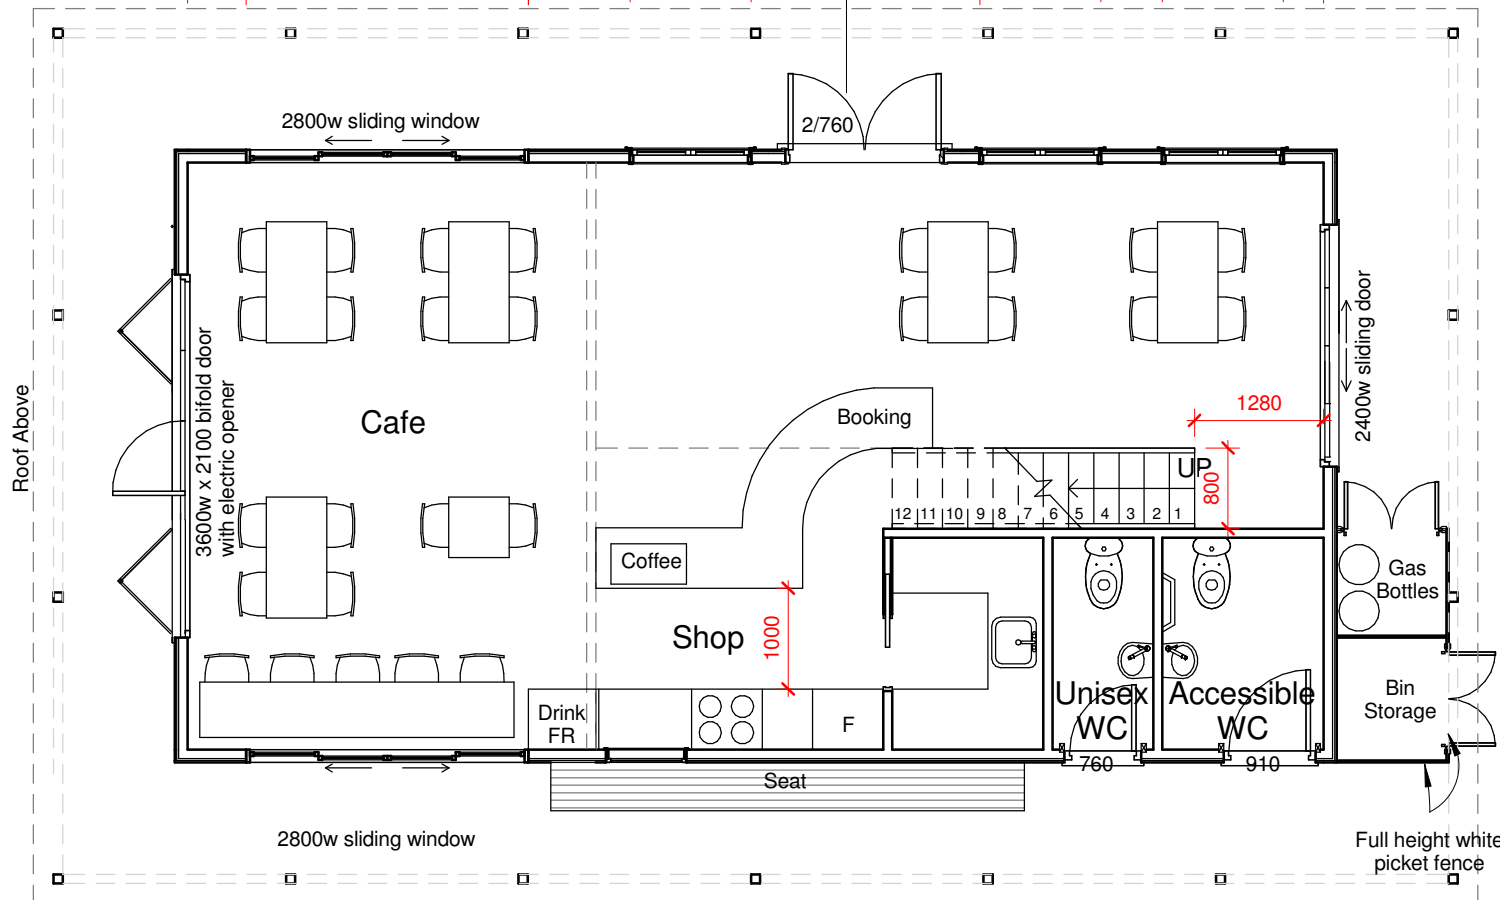

A-201

3


A-201

1

1

A-301

580 2800 770 800  
W W

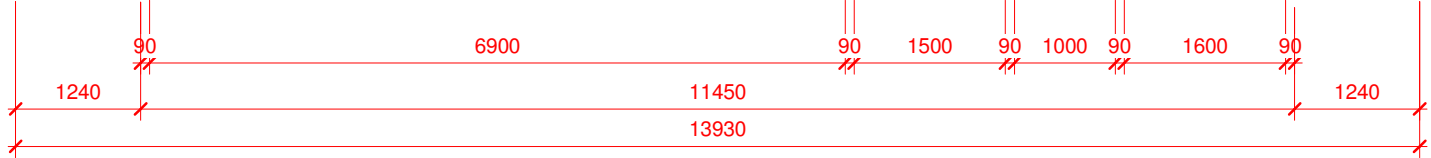

2

A-201



Arcline Design  
49 Matthews Ave 0410 Kaitia  
T: (09) 408 2233 F: (09) 408 2358  
E: arcline@xtra.co.nz - www.arcline.co.nz

FLOOR PLAN


RUSSELL WHARF / KIOSK  
BAY OF ISLANDS, FAR NORTH

REVISIONS

Scale: 1:75  
Drawn By: A.R.  
Checked By: ALAN

Sheet No.

A-101

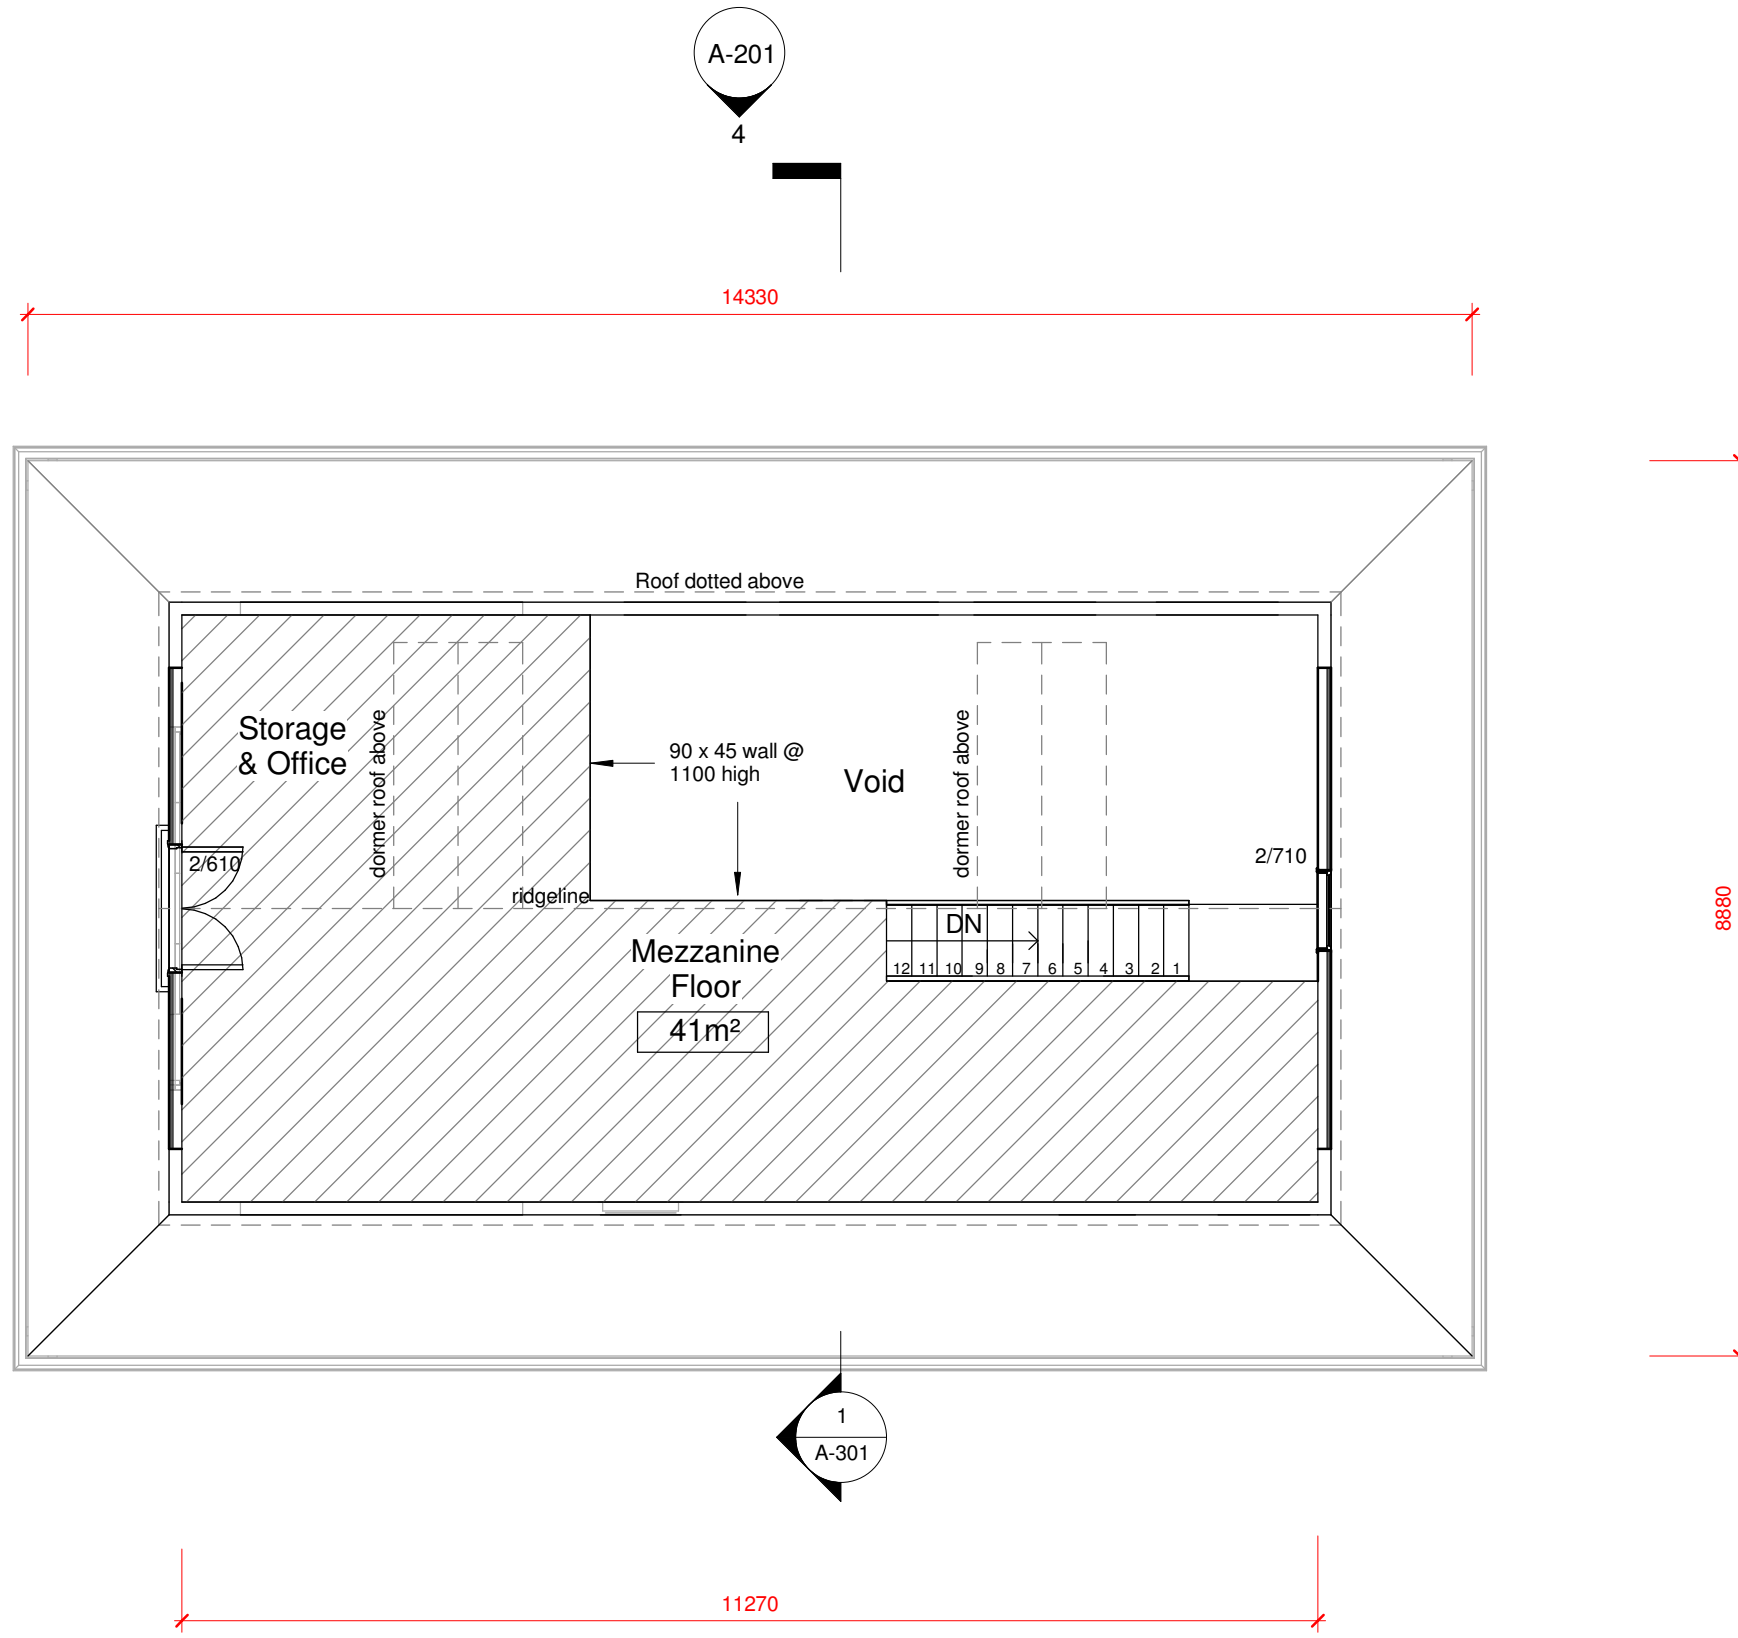


A-201 3

1 A-201

1  
A-301

2  
A-201

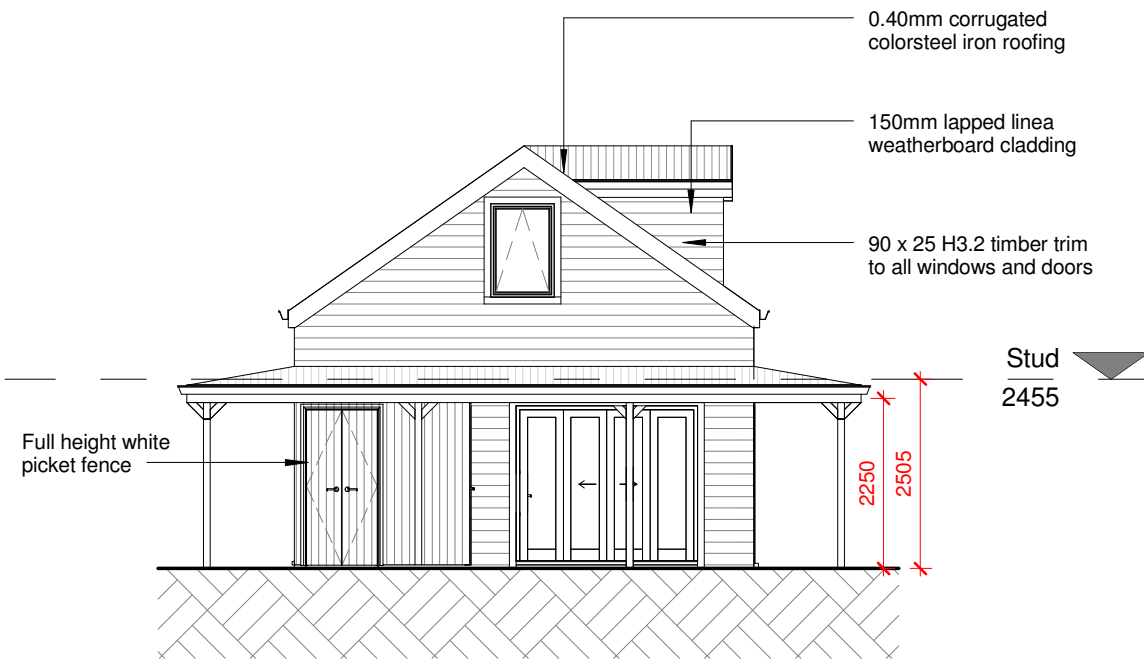

01 EAST ELEVATION  
1:100




02 SOUTH ELEVATION  
1:100



03 WEST ELEVATION  
1:100



04 NORTH ELEVATION  
1:100

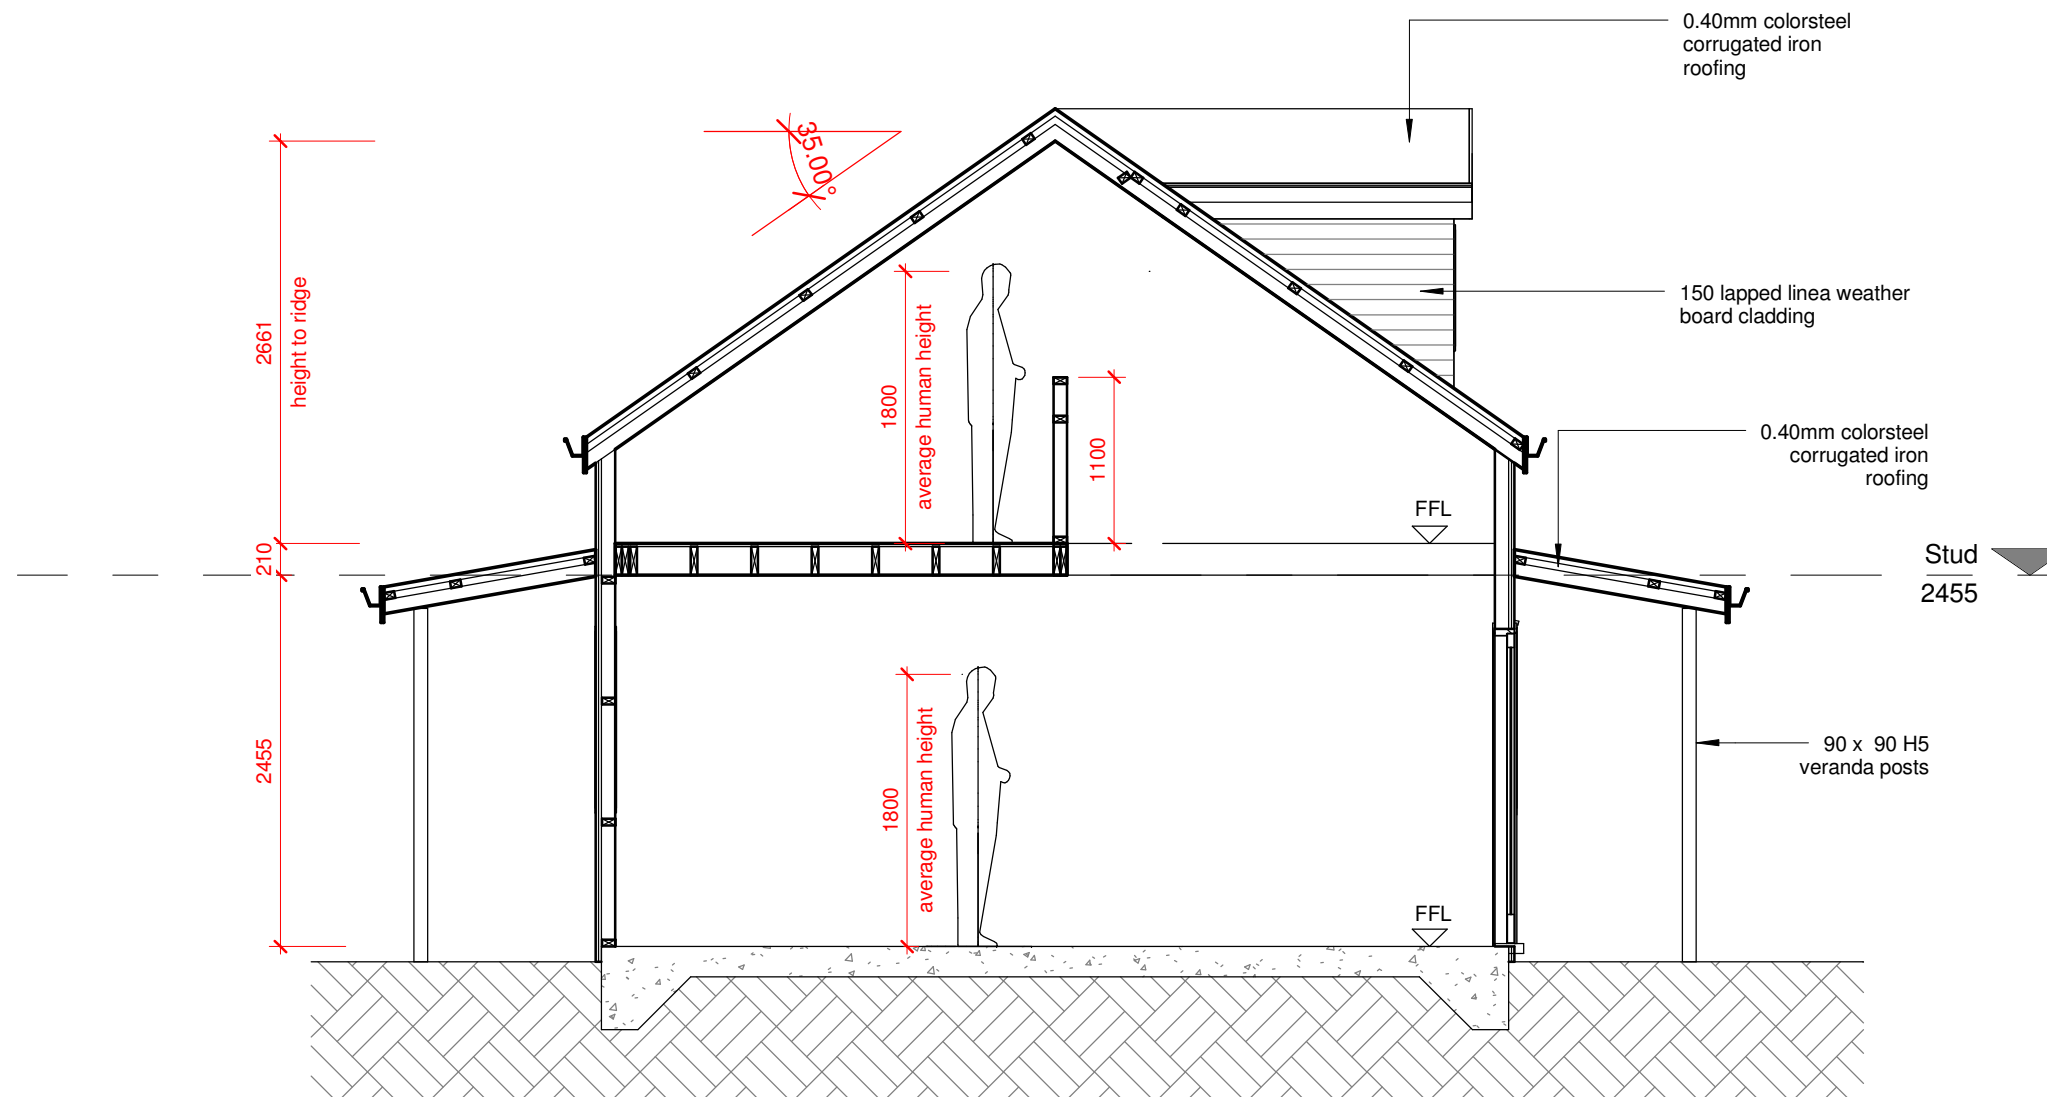

01 SECTION A-A  
1:50