



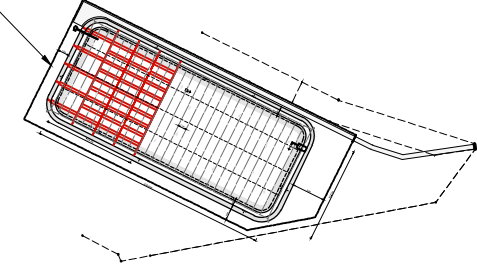

POND SITE

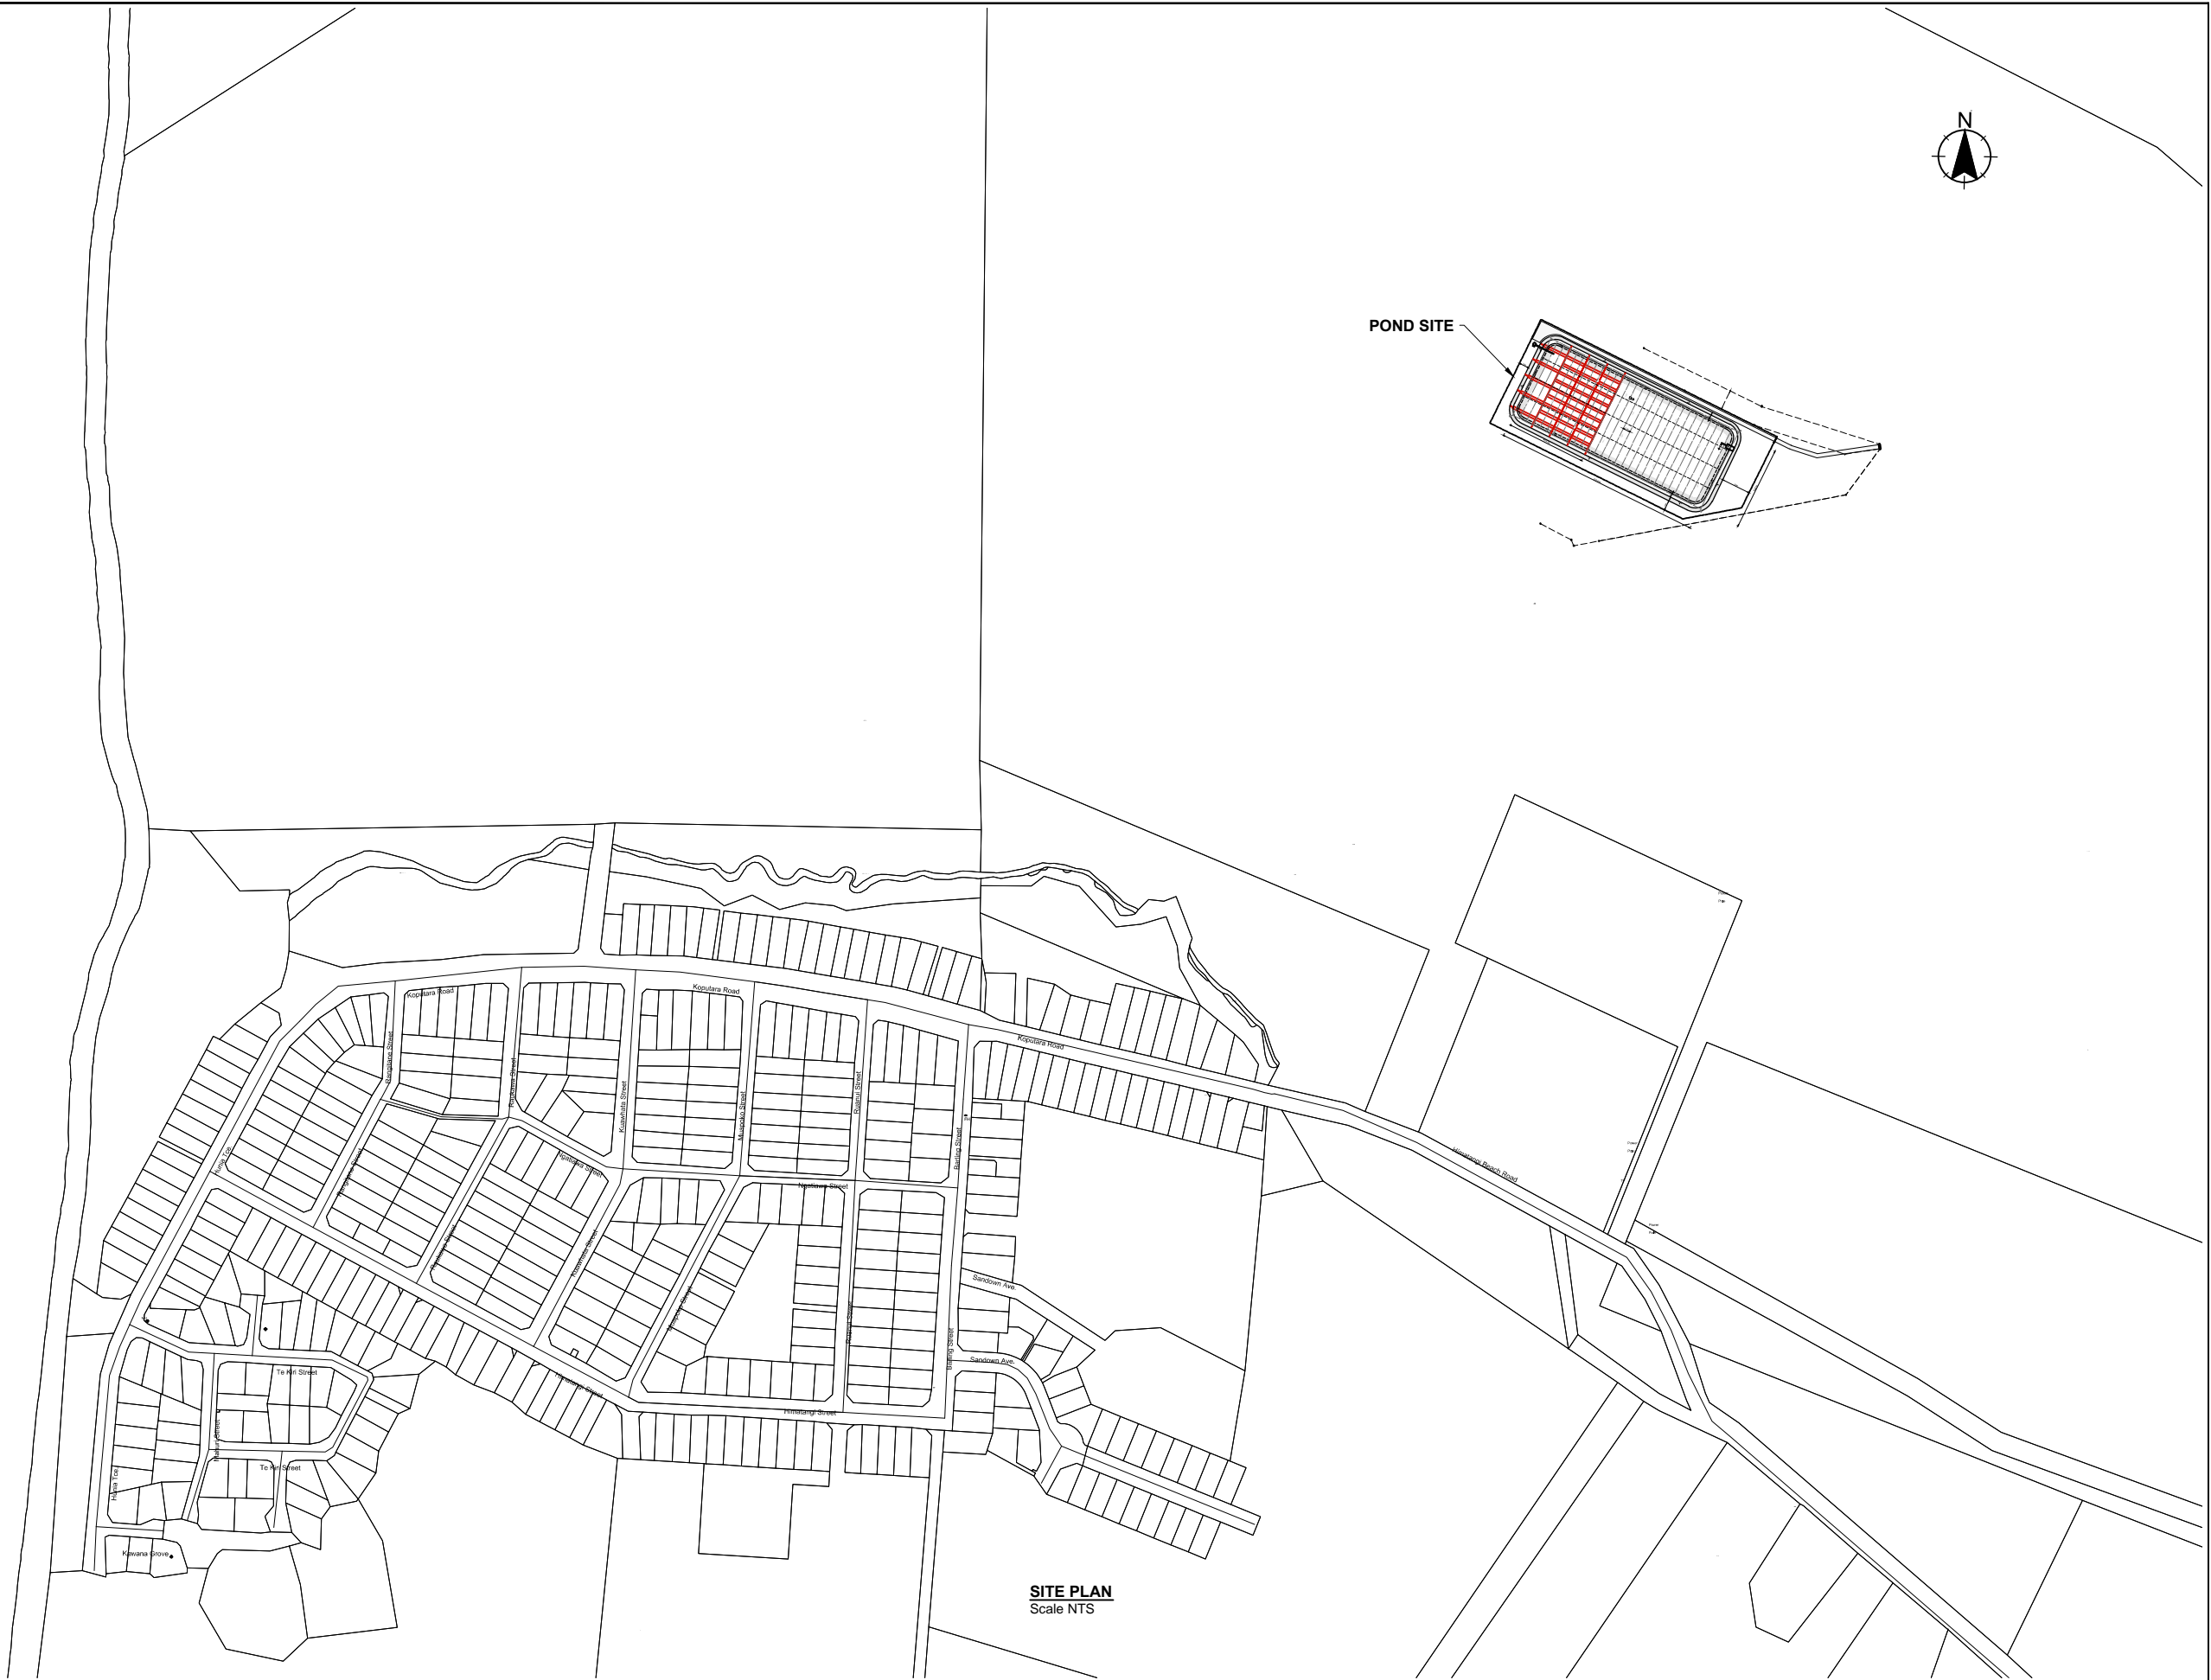

BEACH



ISSUED FOR TENDER  
28/03/2012

SITE PLAN  
Scale NTS

Revision	App	Date	Approved
(-)			

Surveyed	Designed	Drawn	Reviewed	App	Date
	N Deo	N Deo	G Dent		Mar 2012
					Mar 2012
					Mar 2012

Verify all dimensions on site before commencing work. Prioritise figured dimensions over scaling. Refer all discrepancies to the drawing office.  
This document and the copyright in this document remain the property of CPG New Zealand Ltd. The contents of this document may not be reproduced either in whole or in part by any means whatsoever without the prior written consent of CPG New Zealand Ltd.



CPG New Zealand Ltd  
1st Floor, John Wickliffe House  
265 - 269 Princes Street  
Dunedin 9054  
Phone 03 477 7133  
Fax 03 477 4236  
xxxxxxxx@xx.xxxxxxxxxxxx

Client



Project Title

HIMATANGI BEACH COMMUNITY  
WASTEWATER SCHEME


Sheet Title

SITE PLAN

Scale (A1 Original)

SCALE AS NOTED

Project No	Sheet	Revision
705434	WW-01	-

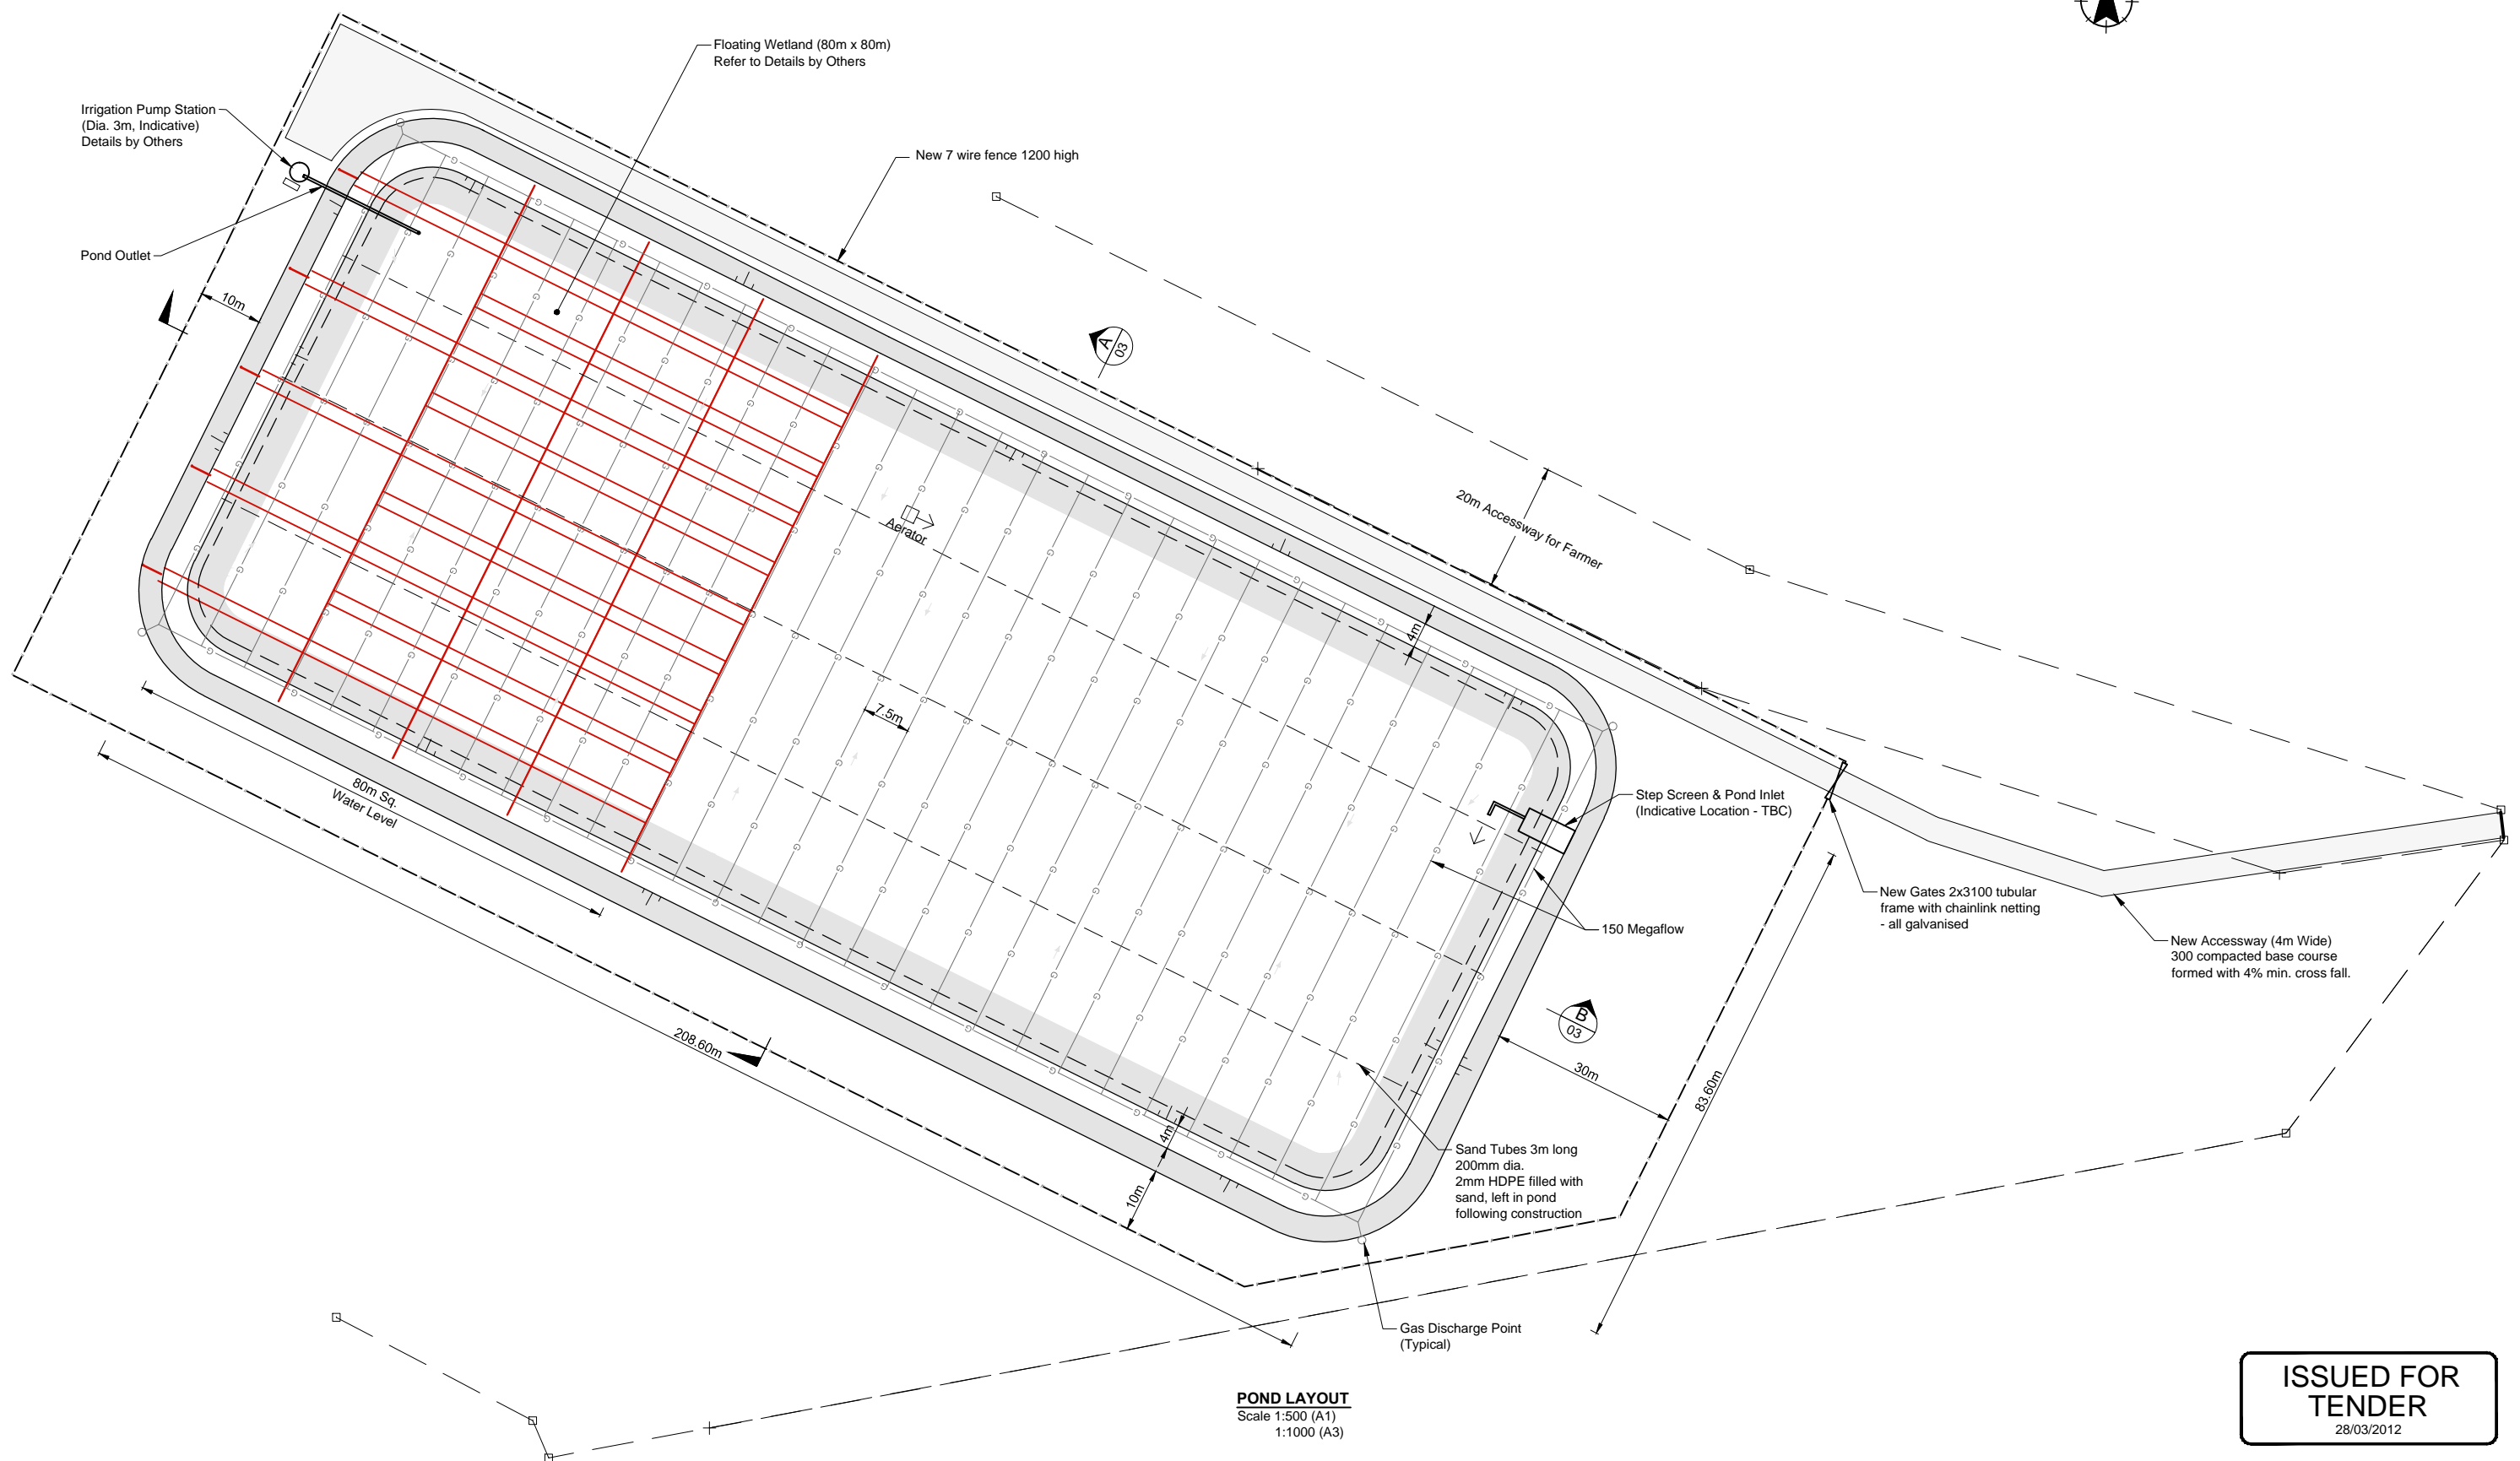

**POND LAYOUT**  
Scale 1:500 (A1)  
1:1000 (A3)

**ISSUED FOR TENDER**  
28/03/2012

Revision	App	Date	Approved
(-)			

Surveyed	Designed	Drawn	Reviewed	App	Date
	N Deo	N Deo	G Dent		Mar 2012
					Mar 2012
					Mar 2012

Verify all dimensions on site before commencing work. Prioritise figured dimensions over scaling. Refer all discrepancies to the drawing office.  
This document and the copyright in this document remain the property of CPG New Zealand Ltd. The contents of this document may not be reproduced either in whole or in part by any means whatsoever without the prior written consent of CPG New Zealand Ltd.



CPG New Zealand Ltd  
1st Floor, John Wickliffe House  
265 - 269 Princes Street  
Dunedin 9054  
Phone 03 477 7133  
Fax 03 477 4236  
xxxxxxxx@xx.xxxxxxxxxxxx.xxx

Client



Project Title

**HIMATANGI BEACH COMMUNITY WASTEWATER SCHEME**


Sheet Title

**PROPOSED POND LAYOUT**


Scale (A1 Original)

**SCALE AS NOTED**


Project No	Sheet	Revision
705434	WW-02	-

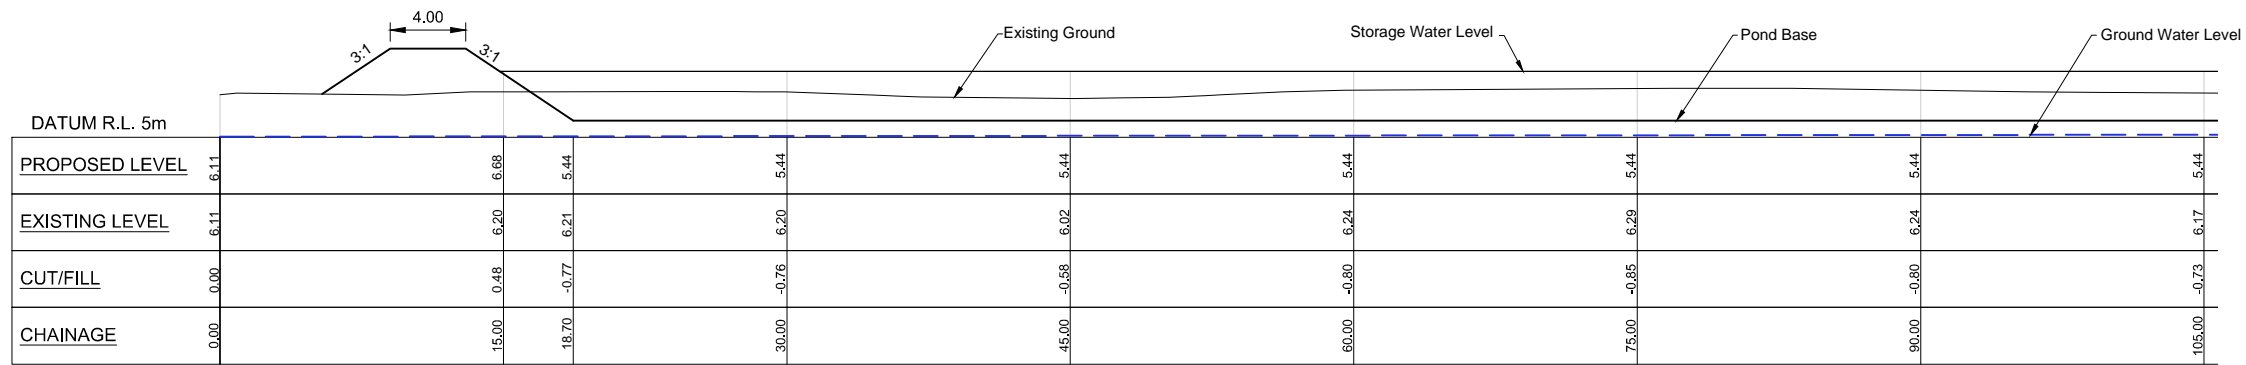

**CROSS SECTION A**  
 Scale: Horz. 1:200 (A1), 1:400 (A3)  
 Vert. 1:100 (A1), 1:200 (A3)

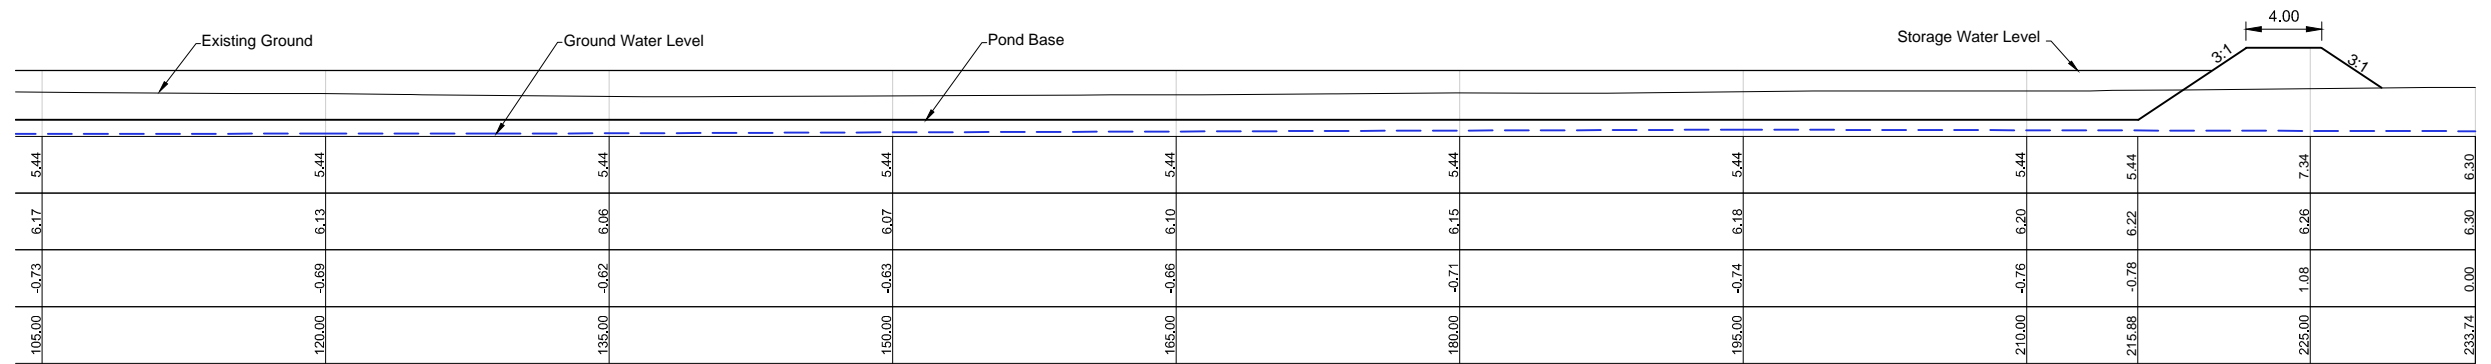

**CROSS SECTION A**  
 Scale: Horz. 1:200 (A1), 1:400 (A3)  
 Vert. 1:100 (A1), 1:200 (A3)

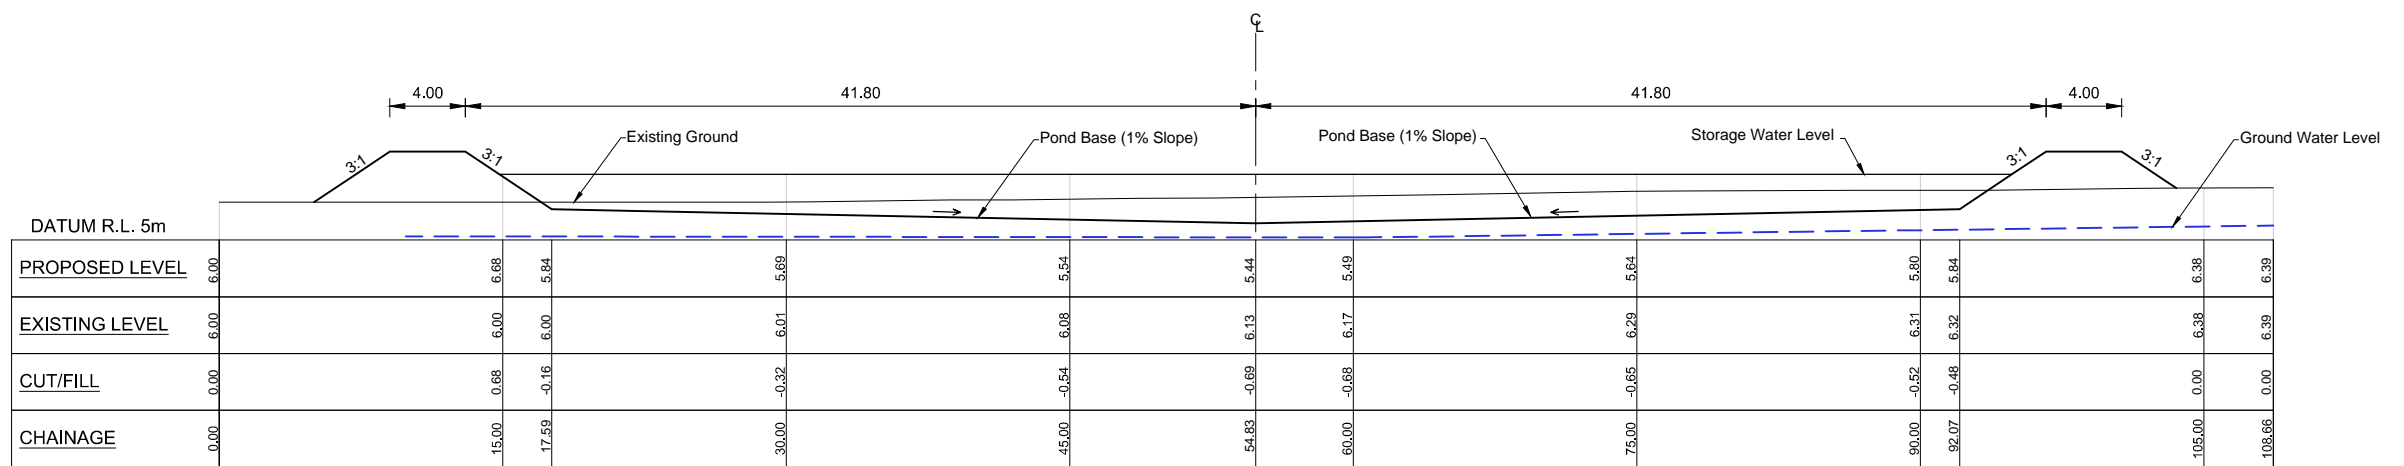

**CROSS SECTION B**  
 Scale: Horz. 1:200 (A1), 1:400 (A3)  
 Vert. 1:100 (A1), 1:200 (A3)

**ISSUED FOR TENDER**  
 28/03/2012

Surveyed	N Deo	Mar 2012
Designed	N Deo	Mar 2012
Drawn	N Deo	Mar 2012
Reviewed	G Dent	Mar 2012
App		
Date		
Approved		

Revision (-) App Date Approved

Verify all dimensions on site before commencing work. Prioritise figured dimensions over scaling. Refer all discrepancies to the drawing office. This document and the copyright in this document remain the property of CPG New Zealand Ltd. The contents of this document may not be reproduced either in whole or in part by any means whatsoever without the prior written consent of CPG New Zealand Ltd.

**CPG**  
 CPG New Zealand Ltd  
 1st Floor, John Wickliffe House  
 265 - 269 Princes Street  
 Dunedin 9054  
 Phone 03 477 7133  
 Fax 03 477 4236  
 xxxxxxxx@xx.xxxxxxx.xxx


Client  
  
 Manawatu District Council

Project Title  
**HIMATANGI BEACH COMMUNITY WASTEWATER SCHEME**

Sheet Title  
**POND CROSS SECTIONS**

Scale (A1 Original)  
**SCALE AS NOTED**

Project No	Sheet	Revision
705434	WW-03	-

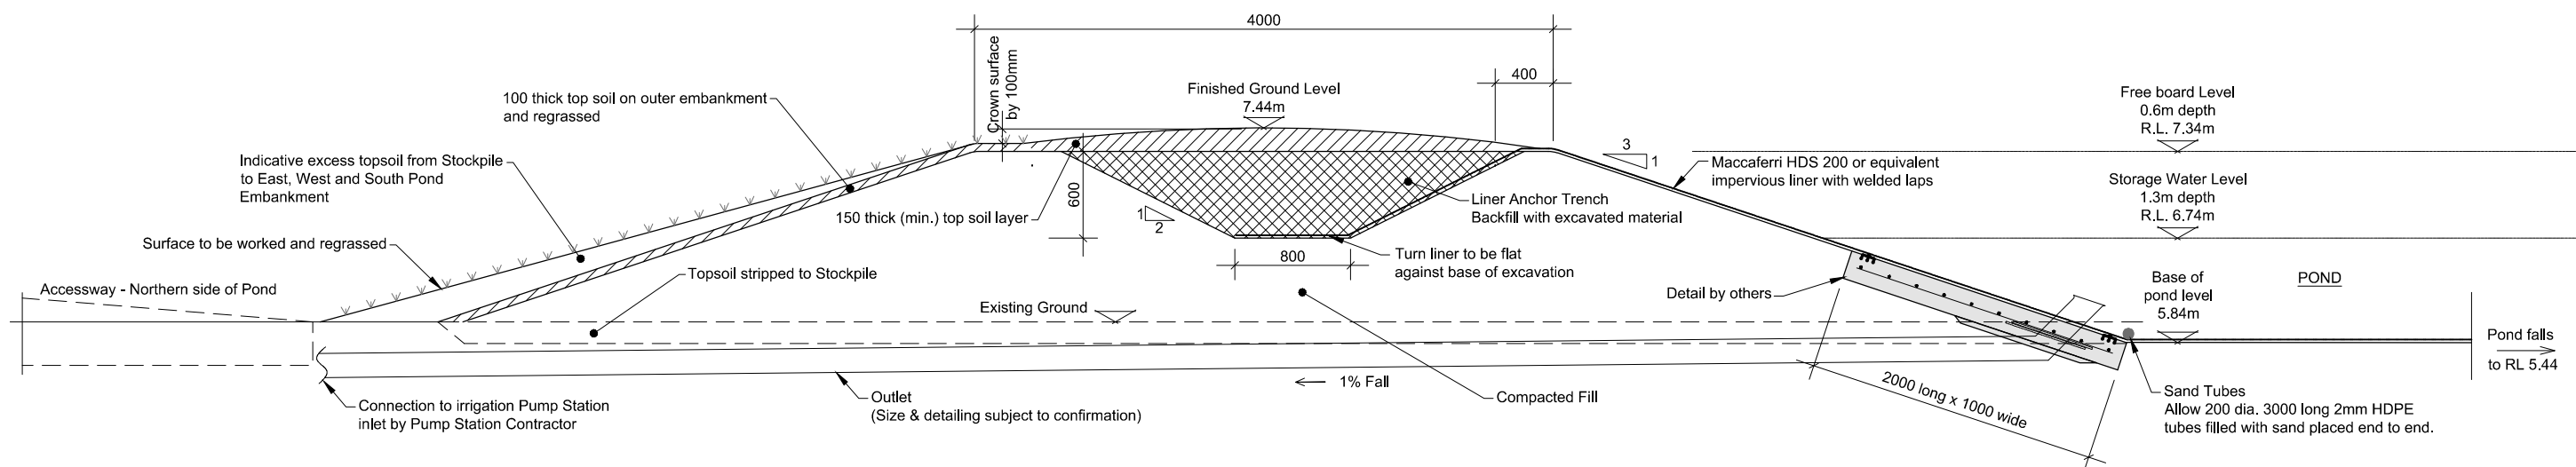

**TYPICAL POND LINER ANCHORING DETAILS**

NTS

**ISSUED FOR TENDER**  
 28/03/2012

Revision	App	Date	Approved
(-)			

Surveys	Designed	Drawn	Reviewed	Date
	N Deo	N Deo	G Dent	Mar 2012
				Mar 2012
				Mar 2012



CPG New Zealand Ltd  
 1st Floor, John Wickliffe House  
 265 - 269 Princes Street  
 Dunedin 9054  
 Phone 03 477 7133  
 Fax 03 477 4236  
 xxxxxxxx@xx.xxxxxxxxxx.xxx

Client



Project Title

HIMATANGI BEACH COMMUNITY  
 WASTEWATER SCHEME

Sheet Title

TYPICAL LINER ANCHORING DETAIL

Scale (A1 Original)

SCALE AS NOTED

Project No	Sheet	Revision
705434	WW-04	-