




Released under the Official Information Act 1982

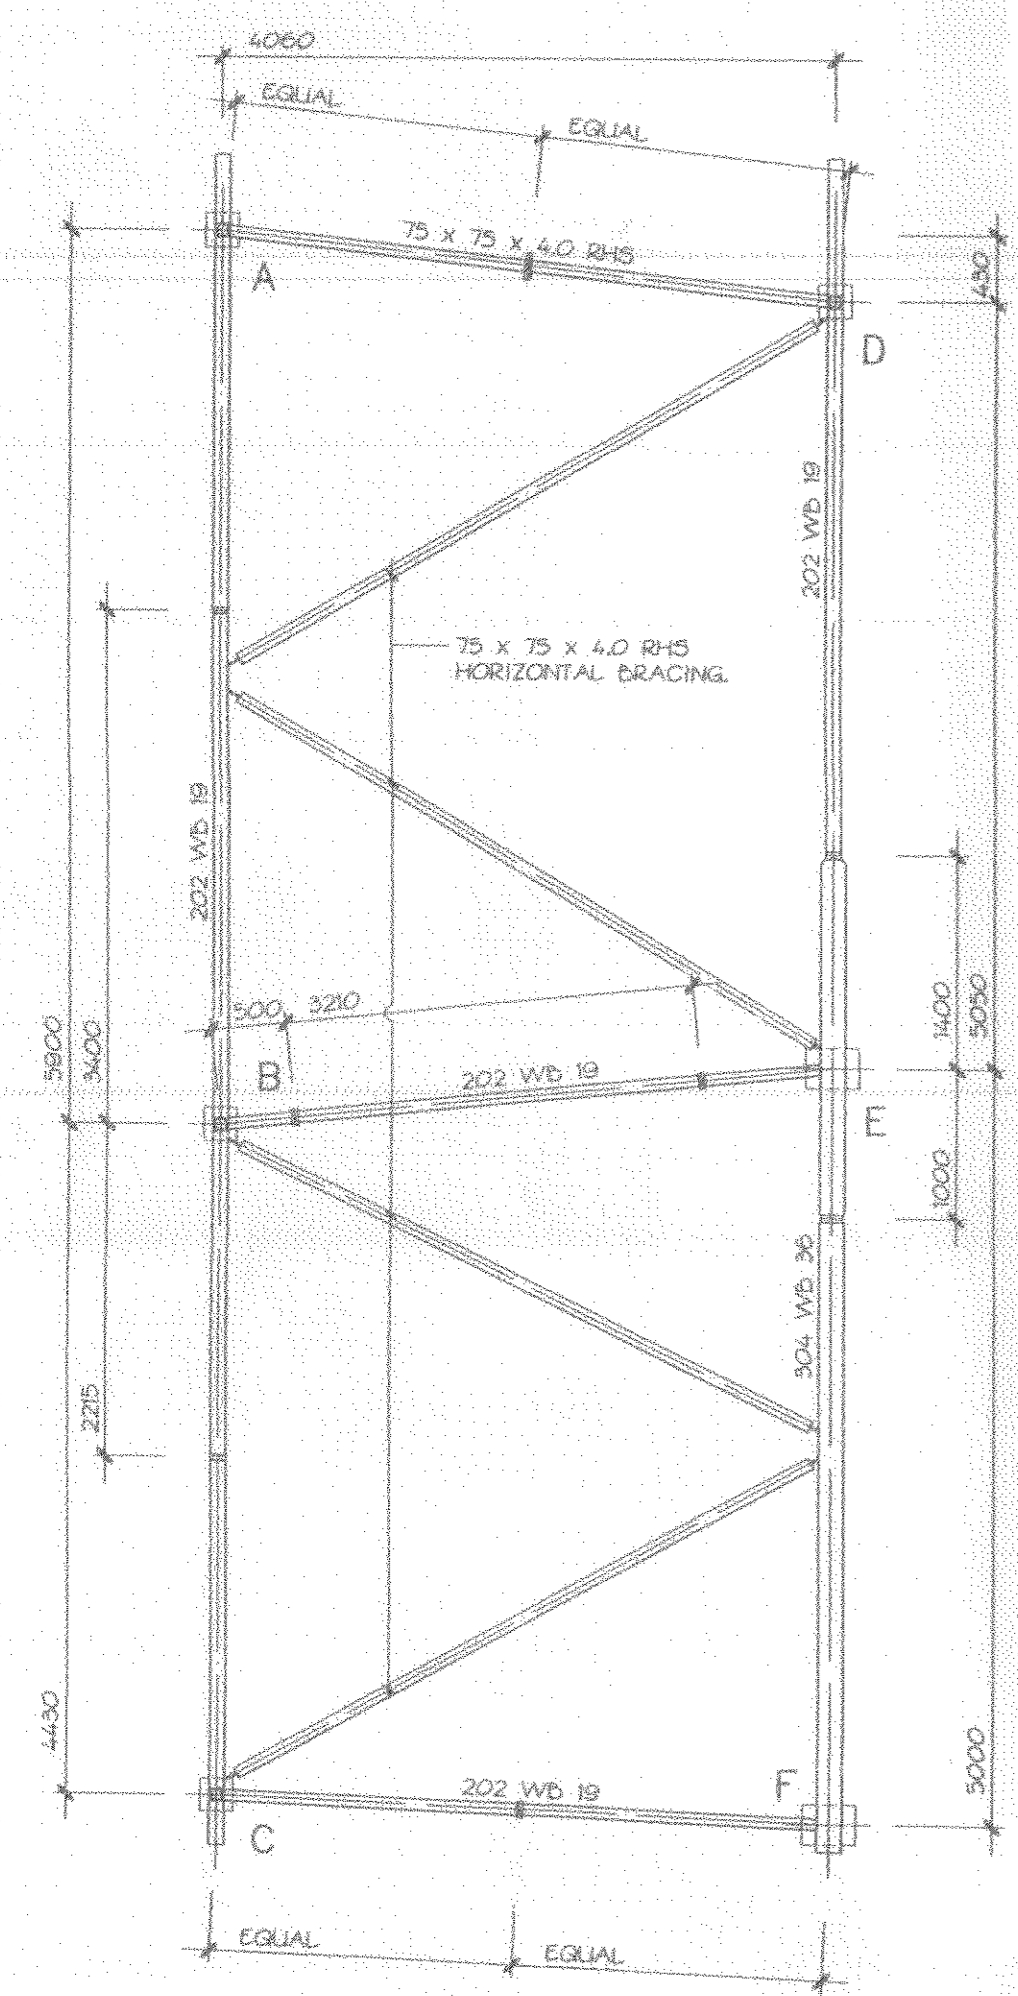




PLAN

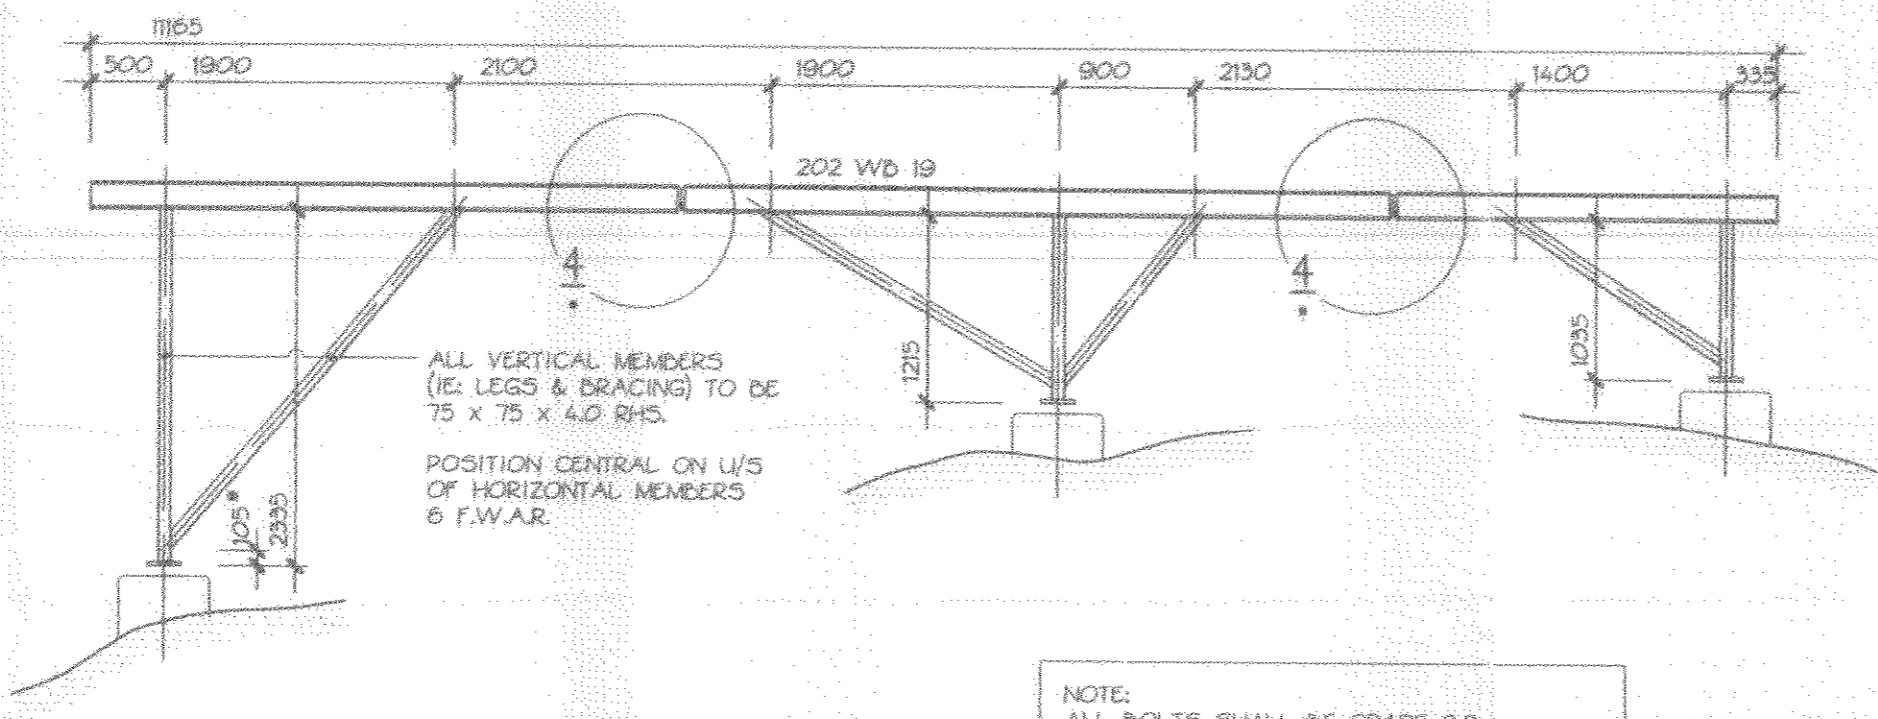

WEST ELEVATION

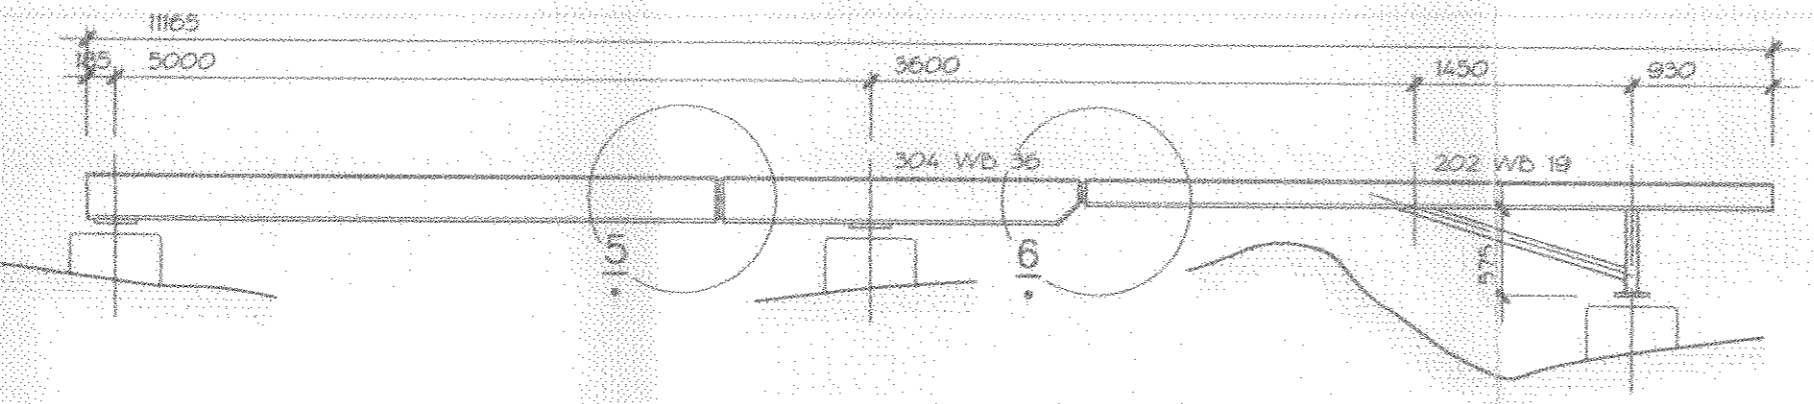


EAST ELEVATION

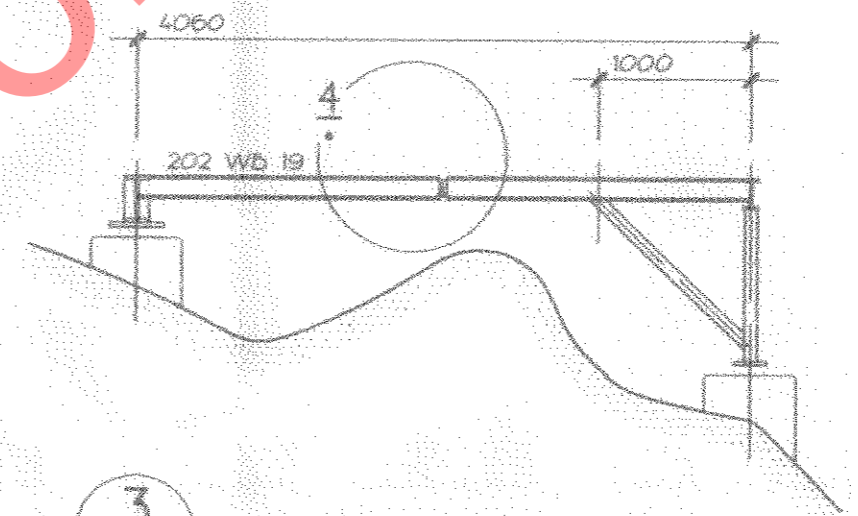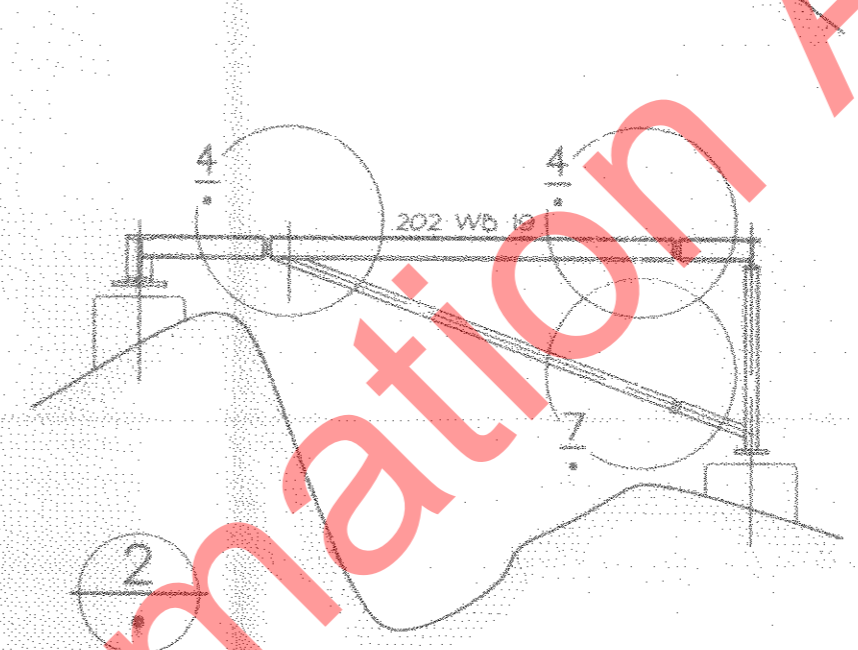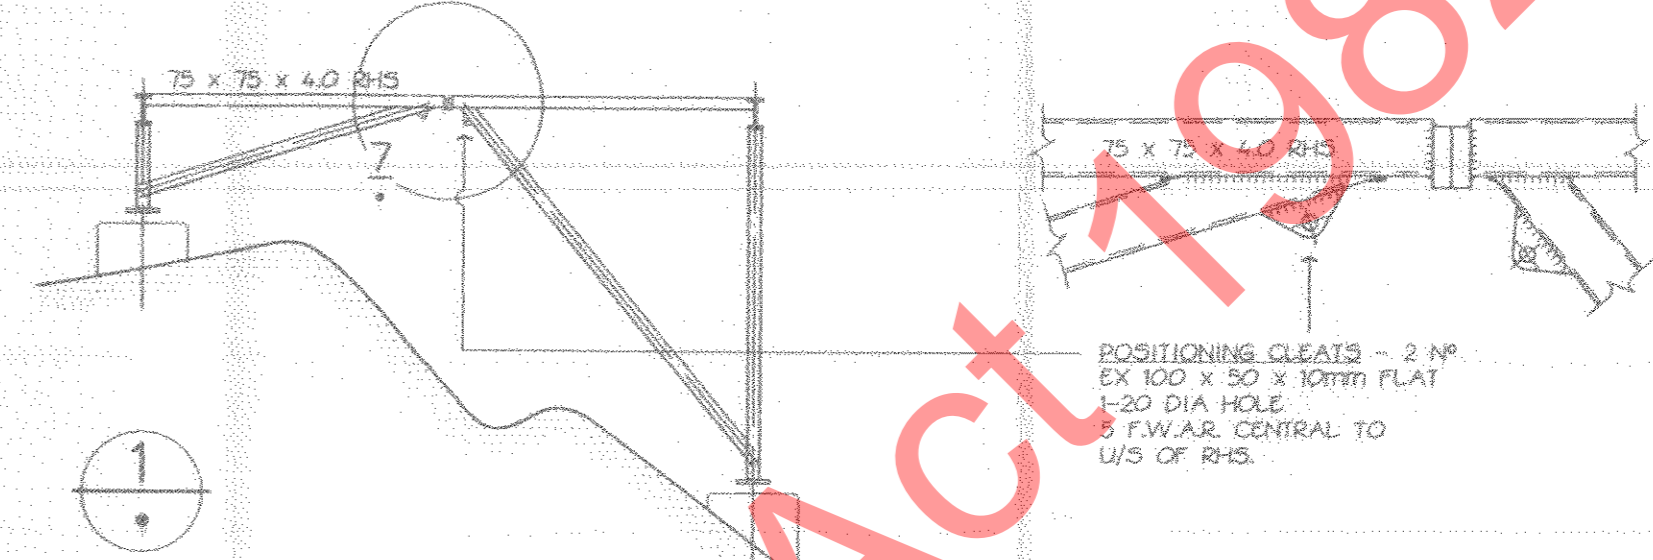



3

NOTE:
ALL BOLTS SHALL BE GRADE 8.8
ALL BASEPLATES & MODULE CONNECTING PLATES SHALL BE PRE-HEATED TO A TEMPERATURE OF 150°C PRIOR TO WELDING.
DRILL 20 DIA HOLE IN BOTTOM FLANGE OF W.D. MODULE MEMBERS, 150mm FROM ENDS.


W.D. BASEPLATE - 2N°
355 x 270 x 25 PLATE
4-40 DIA HOLES FOR M36 BOLTS (BASEPLATE E)
4-36 DIA HOLES FOR M36 BOLTS (BASEPLATE F)
8 F.W.A.R.

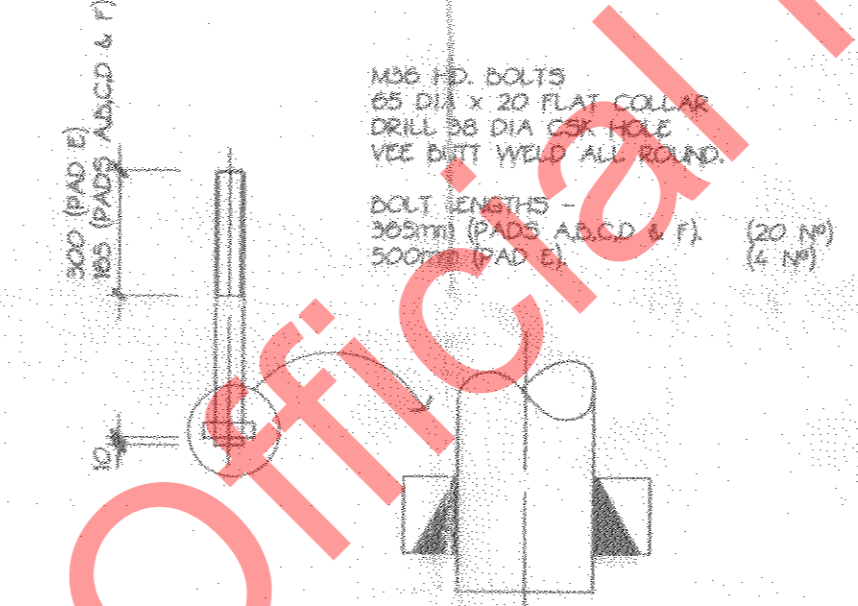


HOLDING DOWN BOLTS - 24 N°

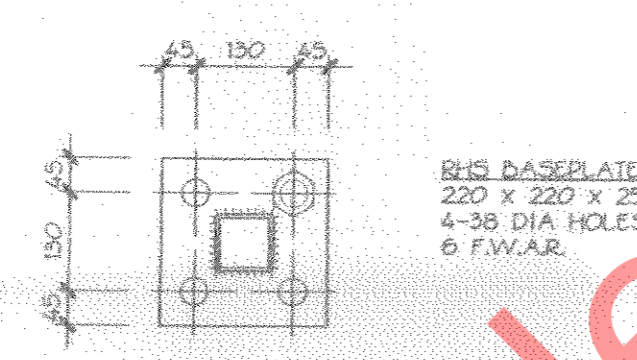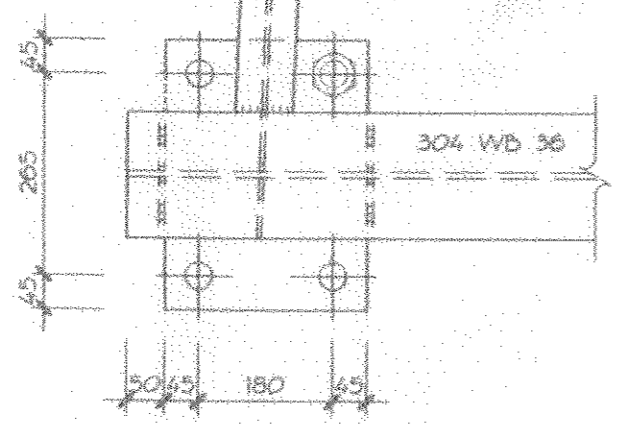


BASEPLATE DETAILS

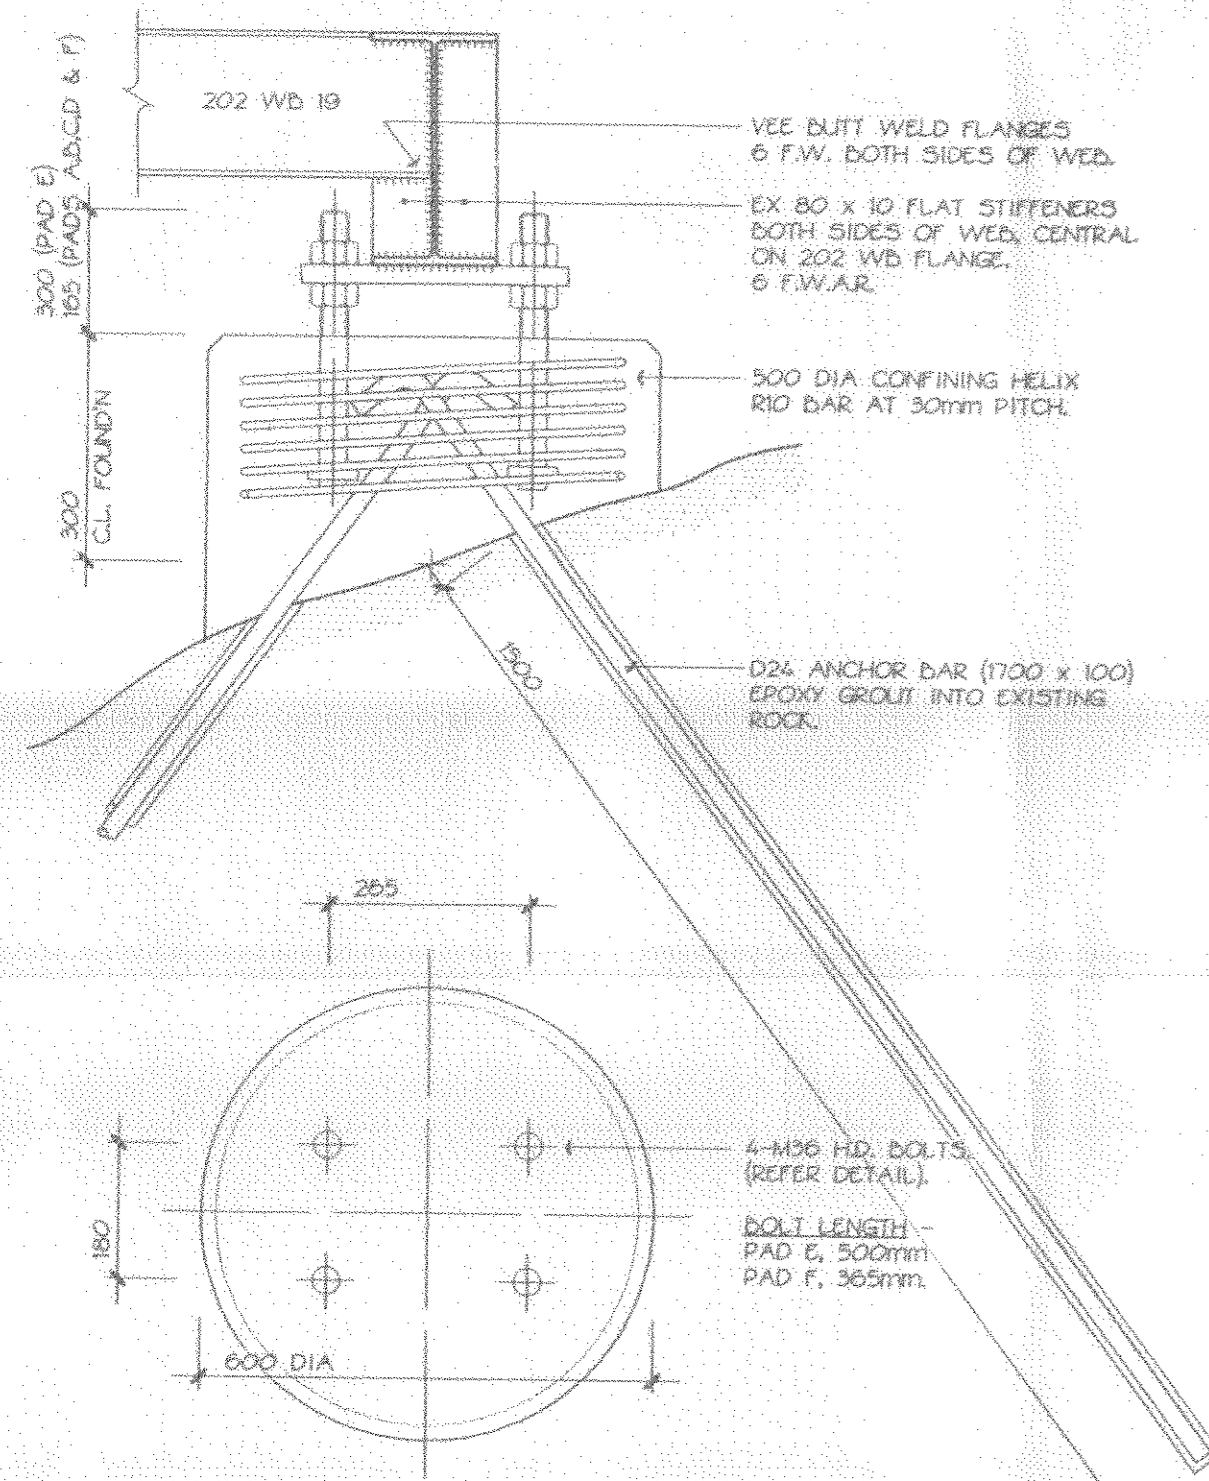


FOUNDATION PADS E & F

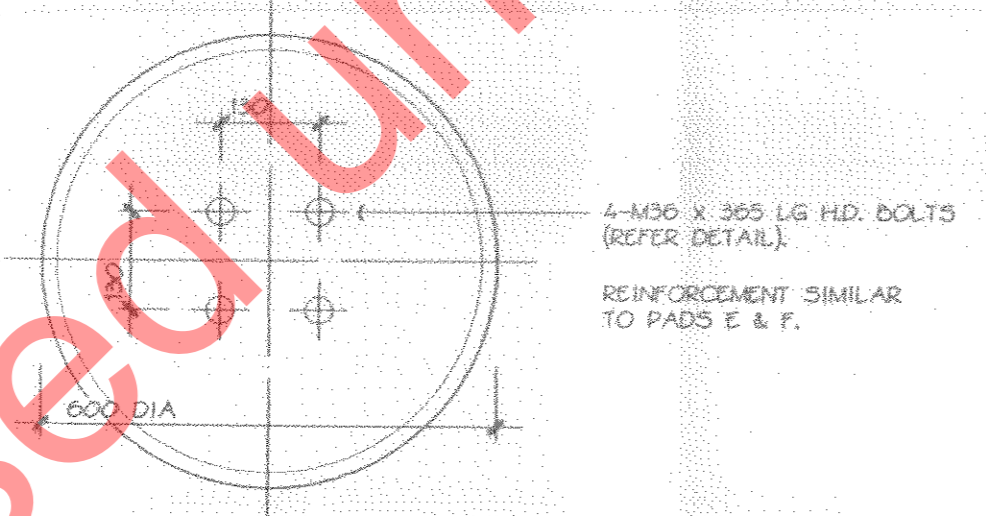


FOUNDATION PADS A, B, C & D

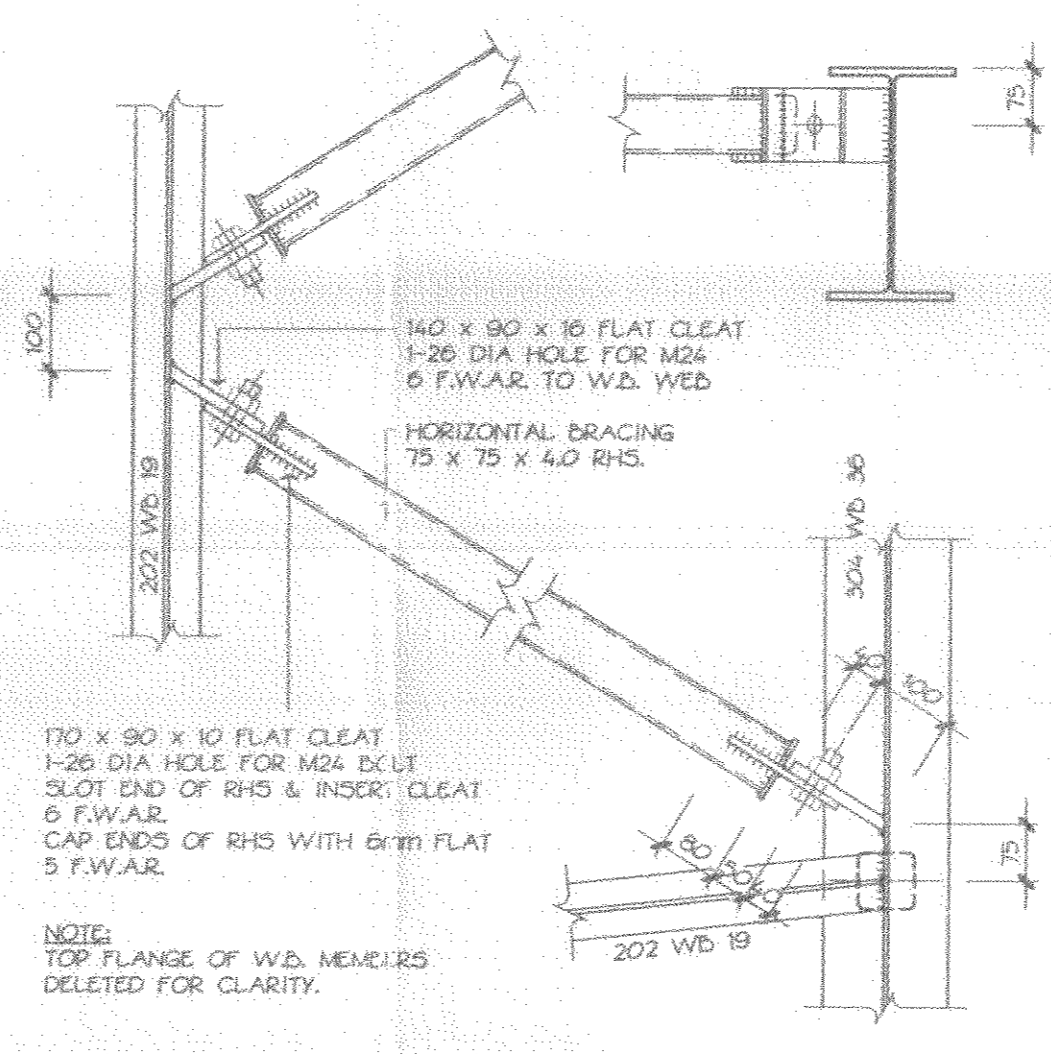


HORIZONTAL BRACING

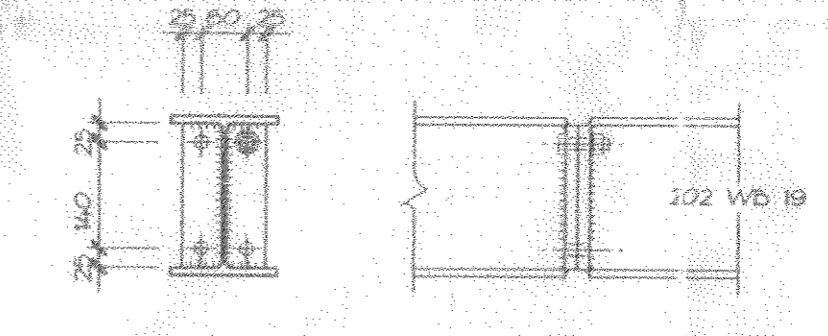


4

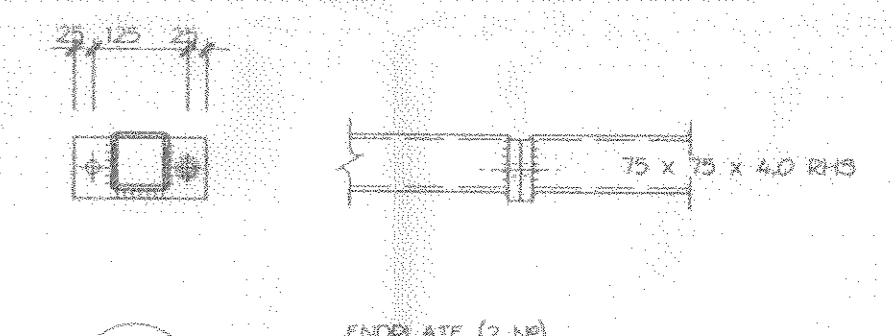

7


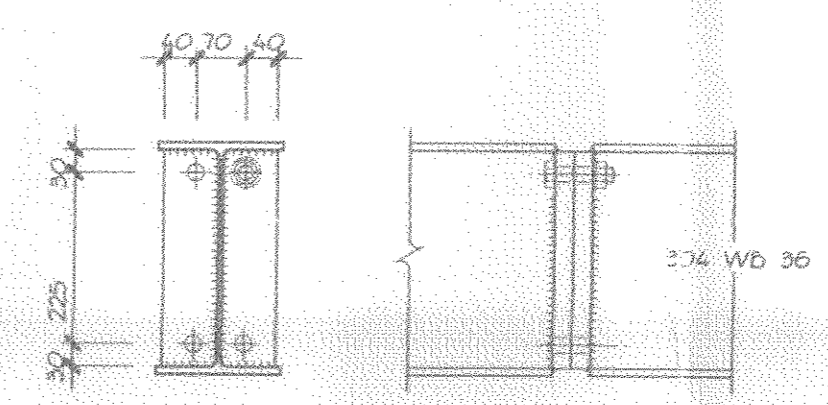


5


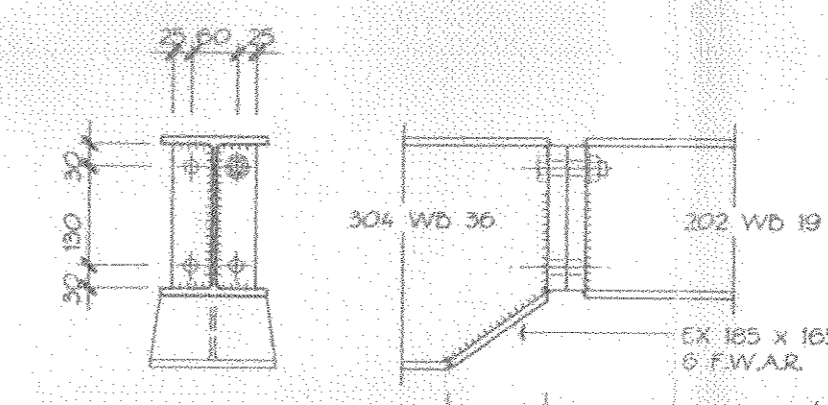


6

AMENDMENTS	DATE
A 310 LB 40 MEMBERS REPLACED WITH 304 WB 36. 180 LB 18 & 150 LB 14 MEMBERS REPLACED WITH 202 WB 19.	18/1/93

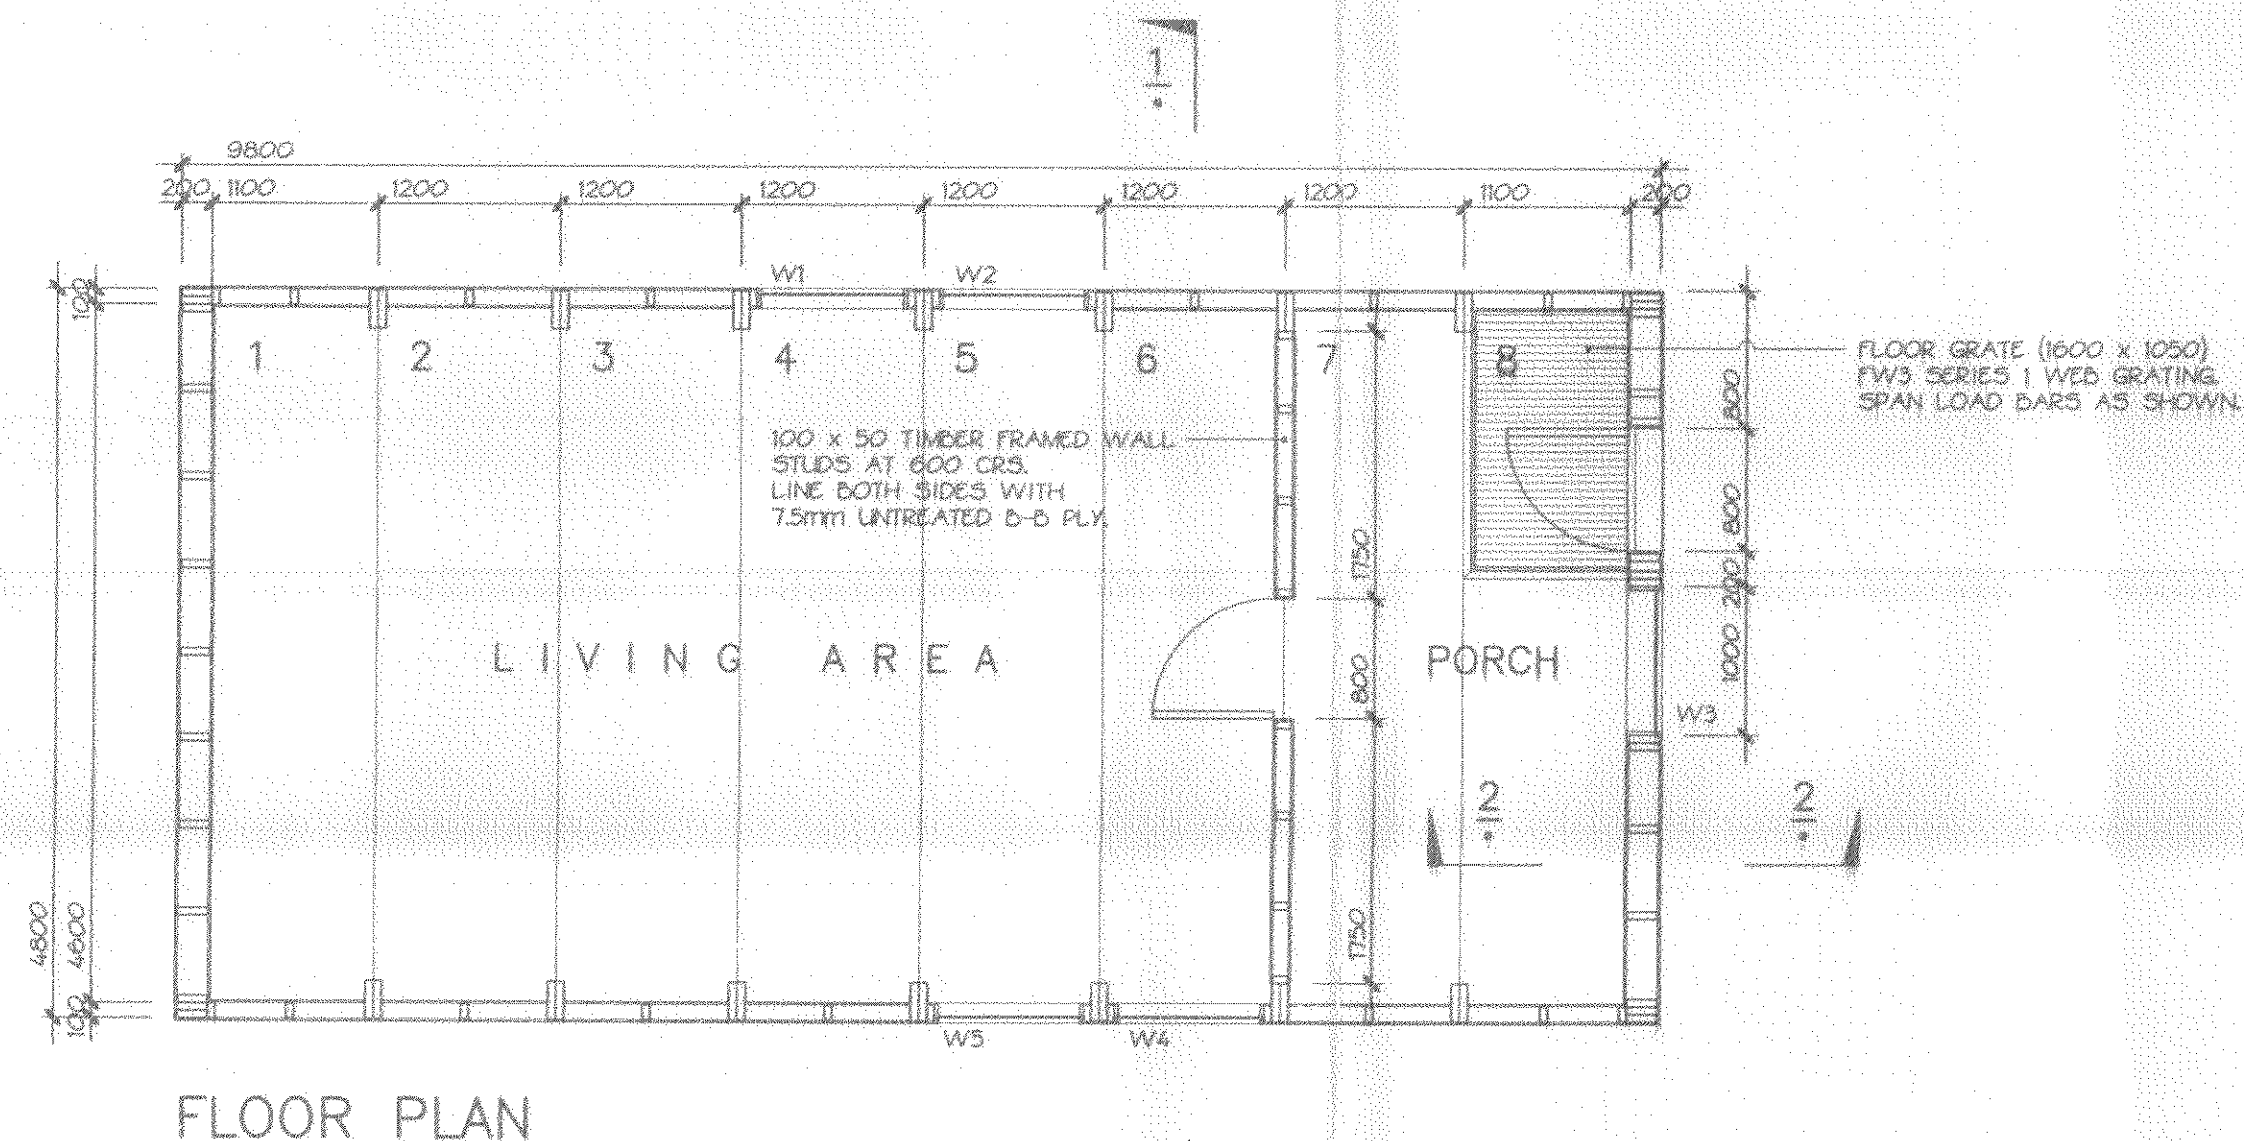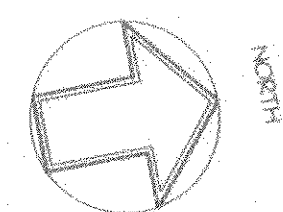


FLOOR PLAN

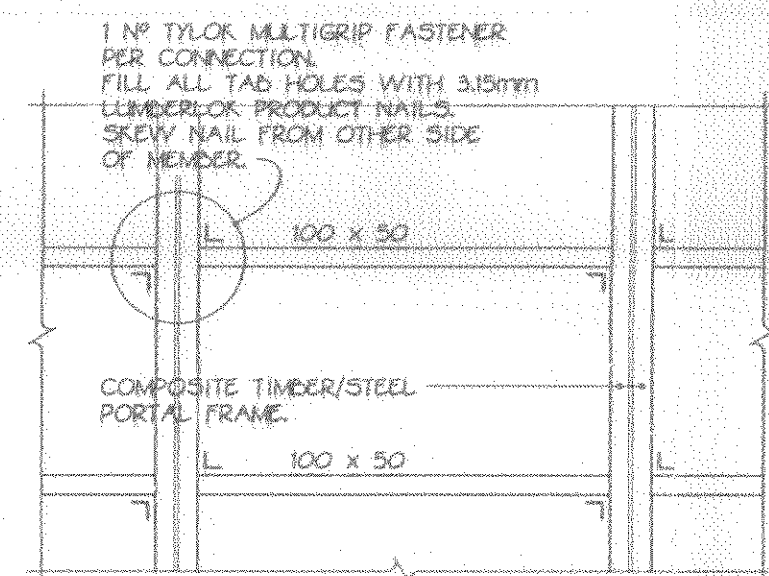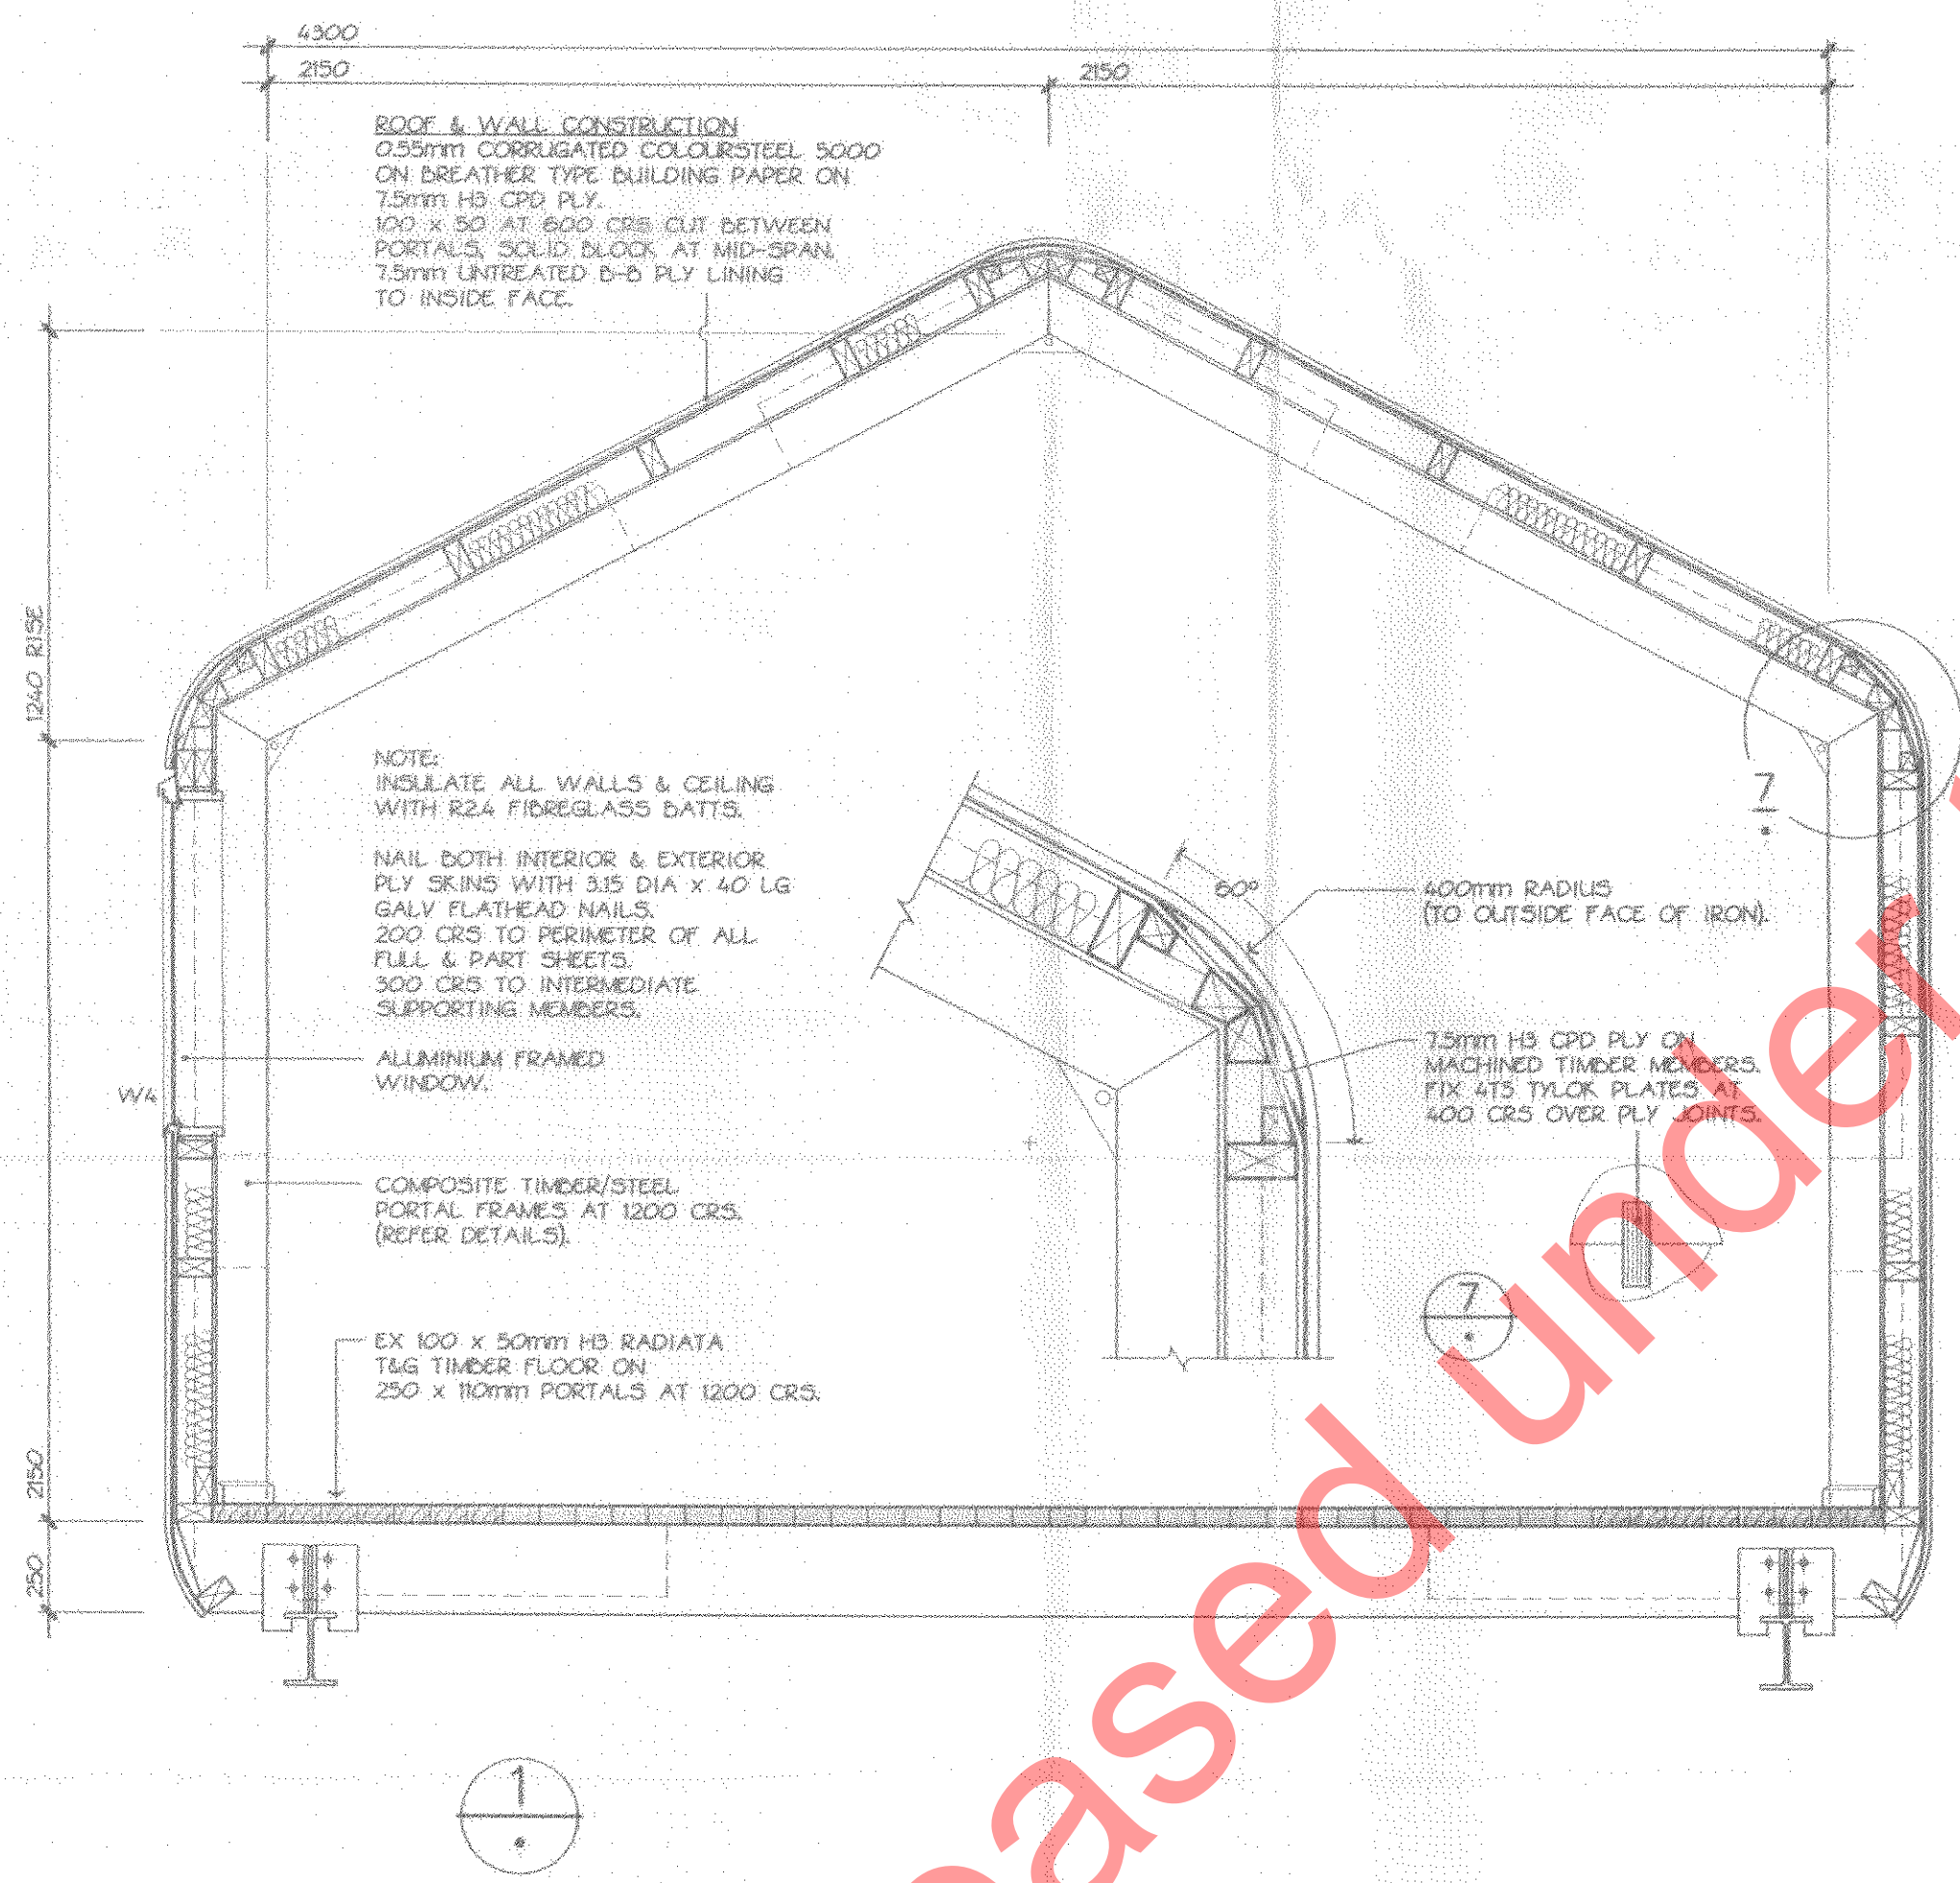


PURLIN & GIRT CONNECTIONS.



100 x 50 TIMBER PURLINS AT 600 CRS. FIX TO PORTAL FRAMES & END WALLS AS DETAILED ABOVE.
FIXING DETAIL FOR GIRTS IN SIDE WALLS SIMILAR.

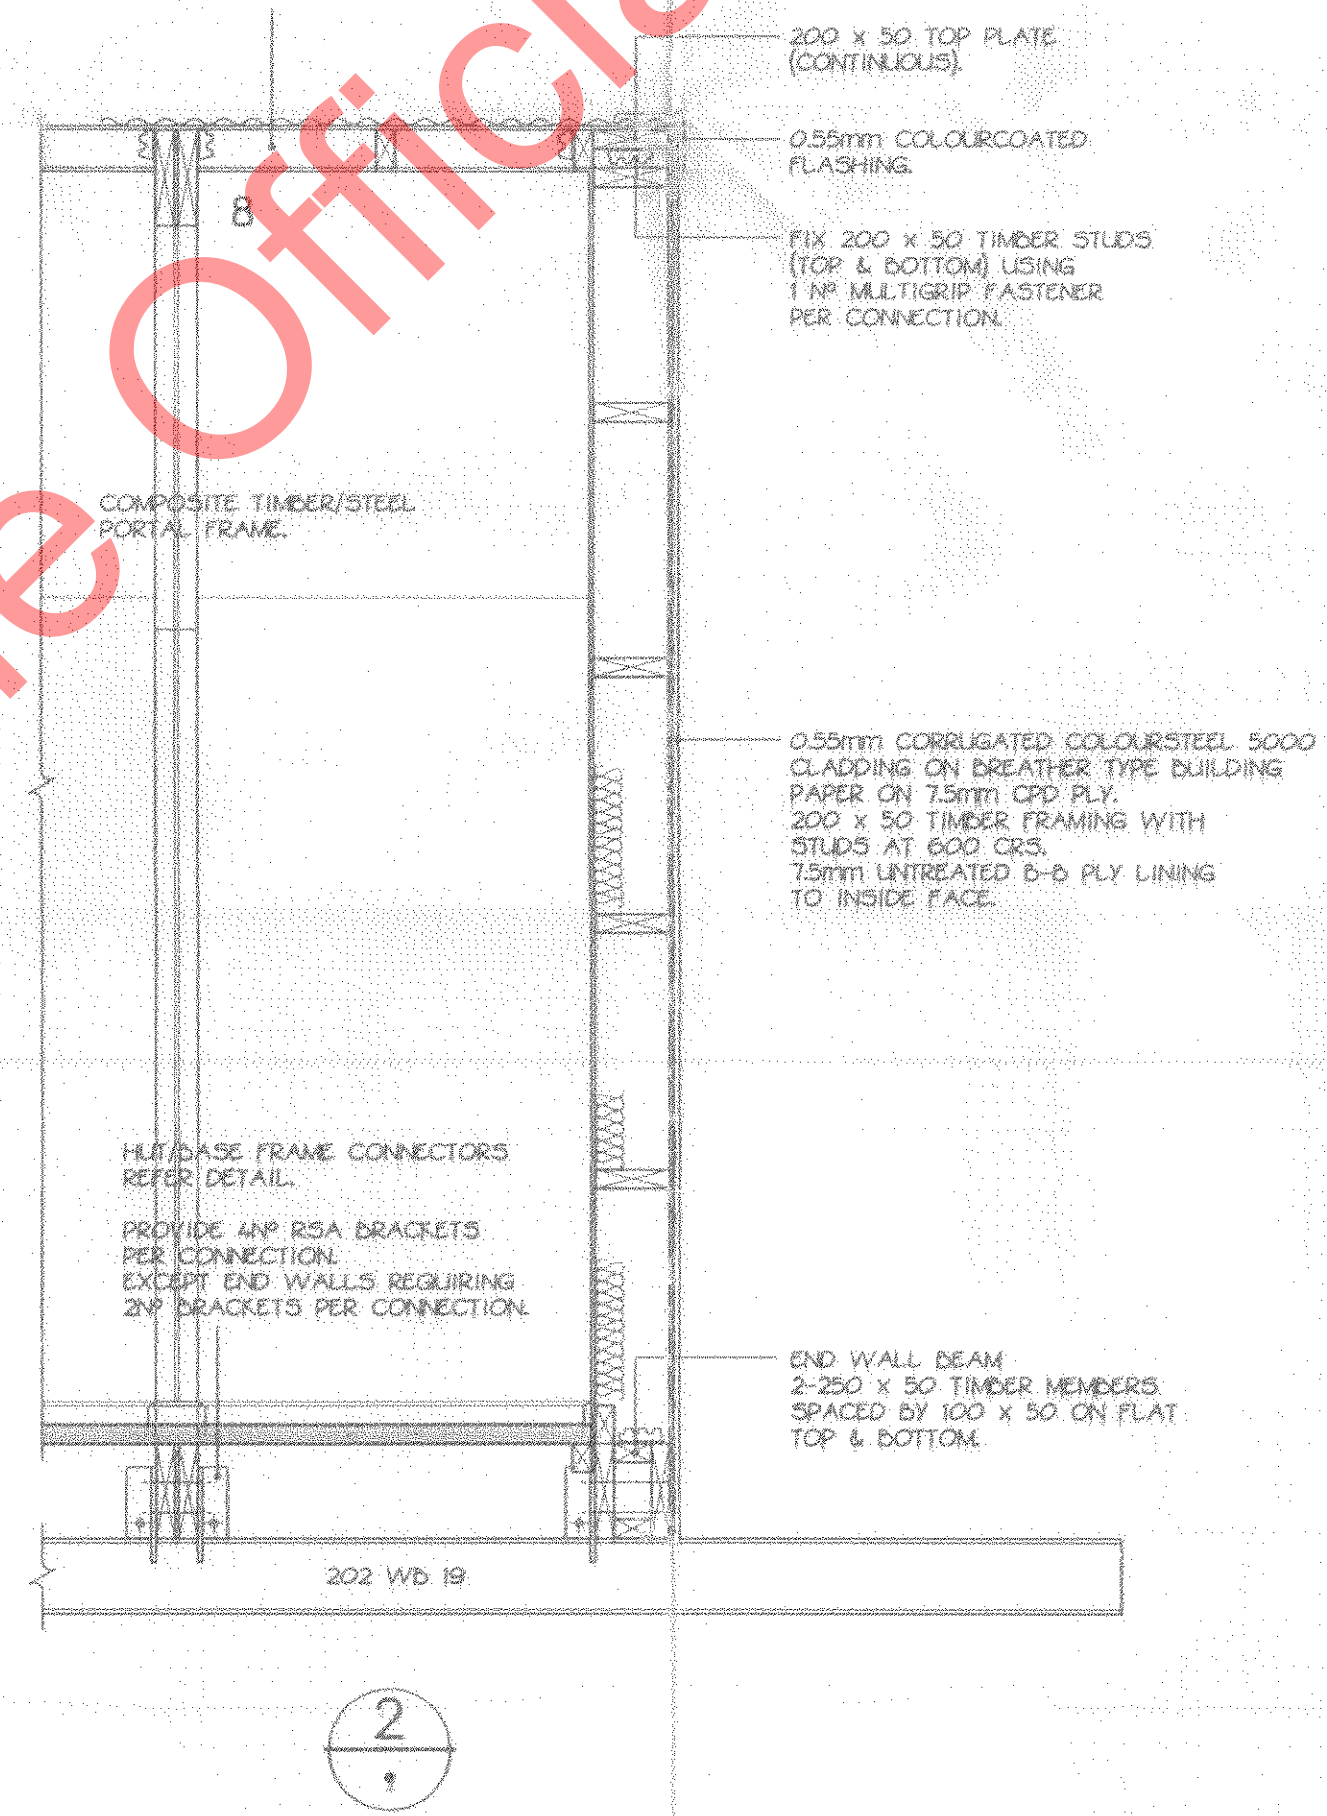

PORTAL FRAME

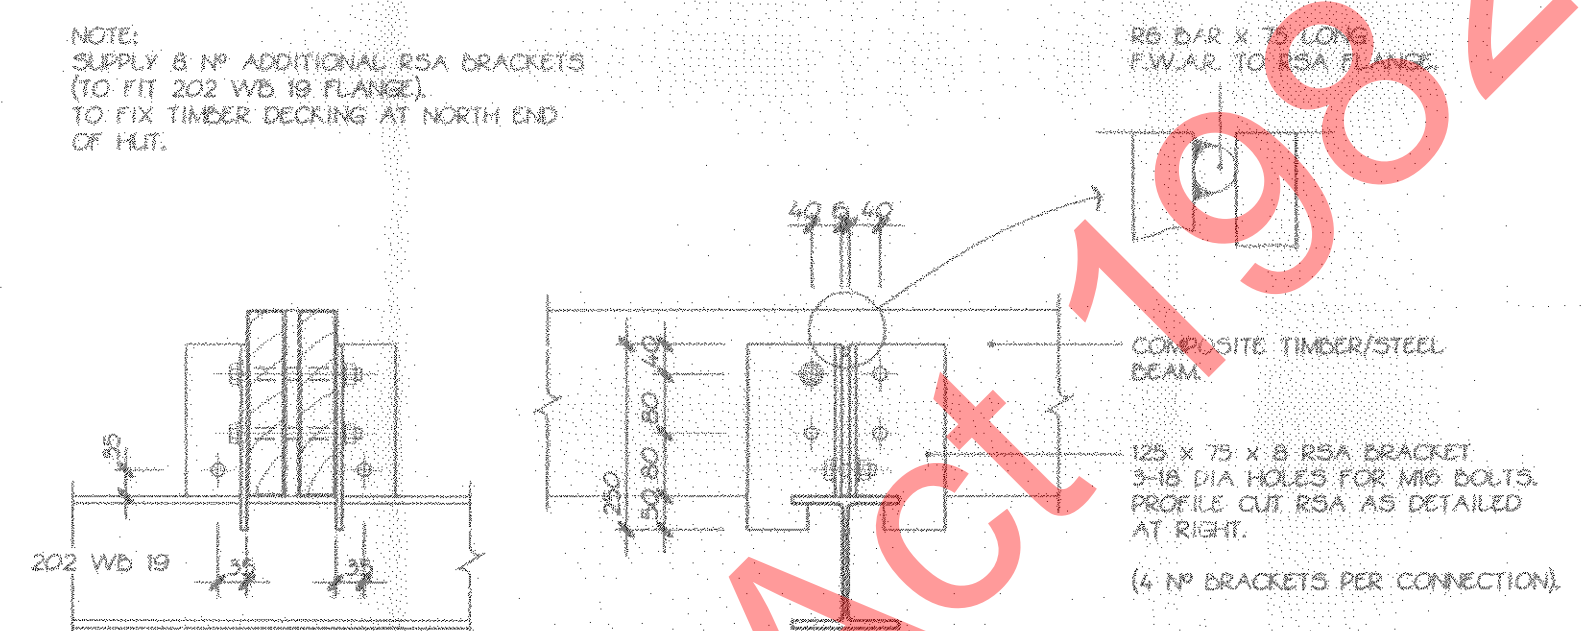

HUT/BASE FRAME CONNECTIONS.

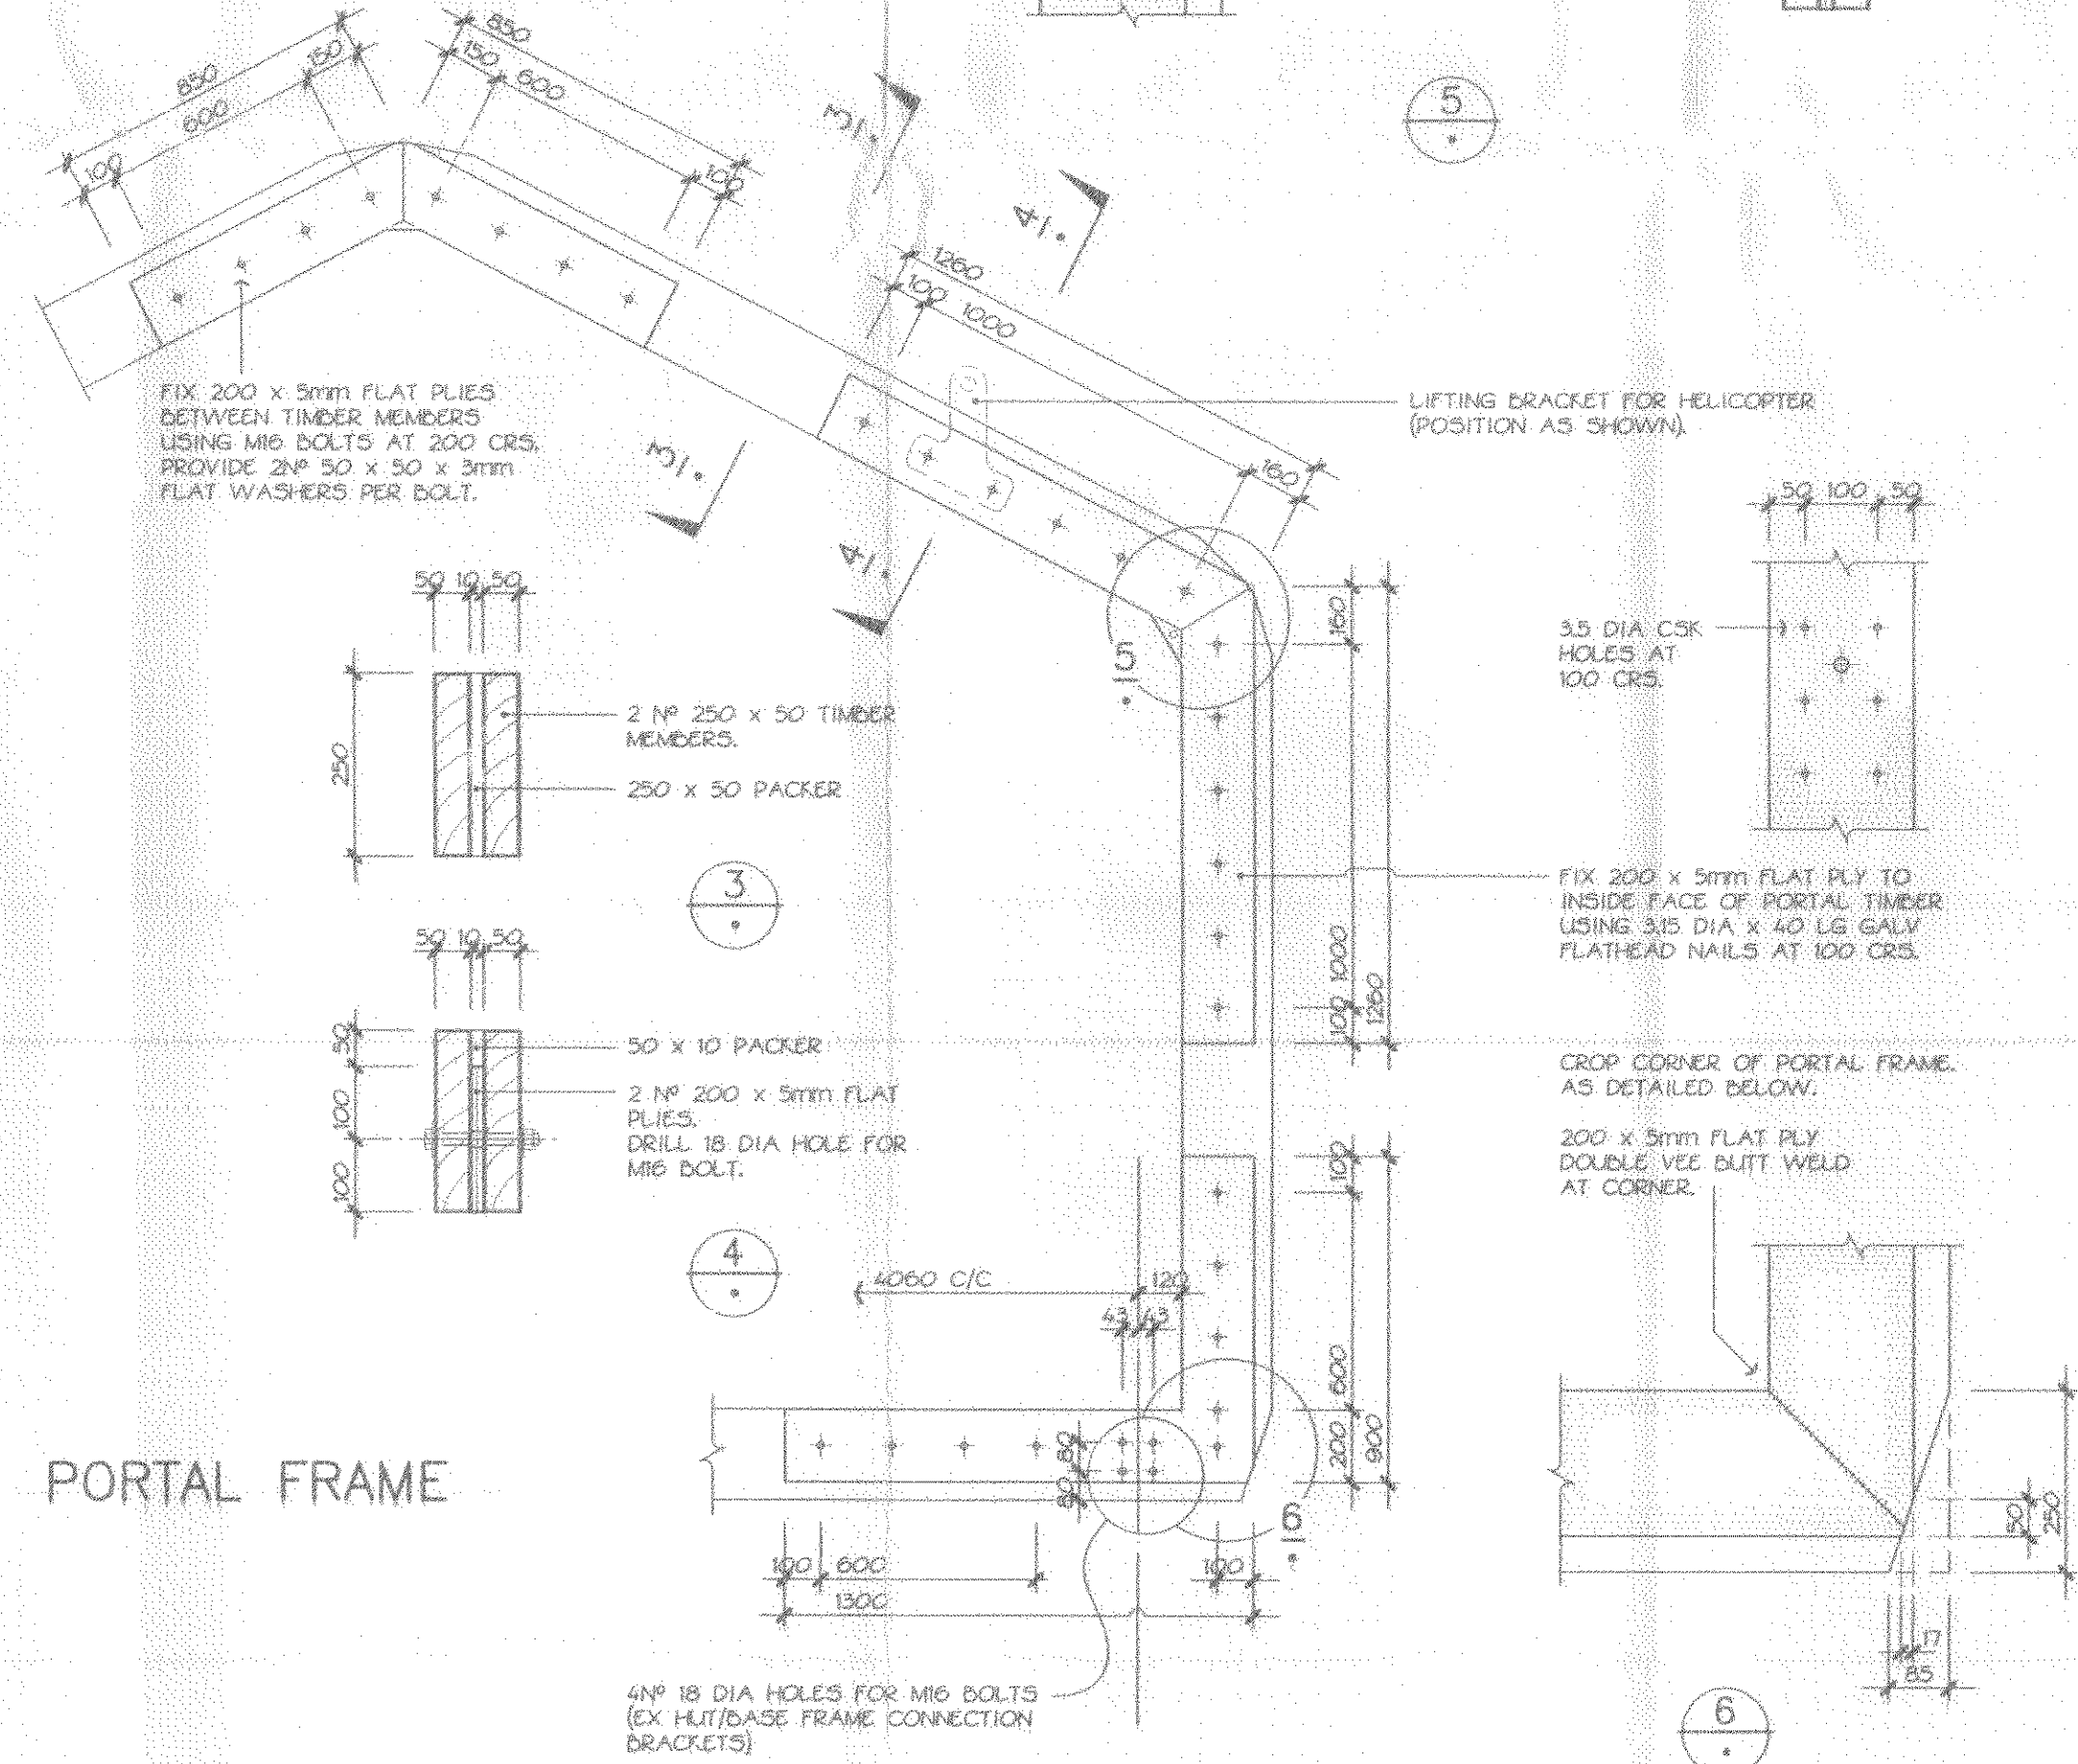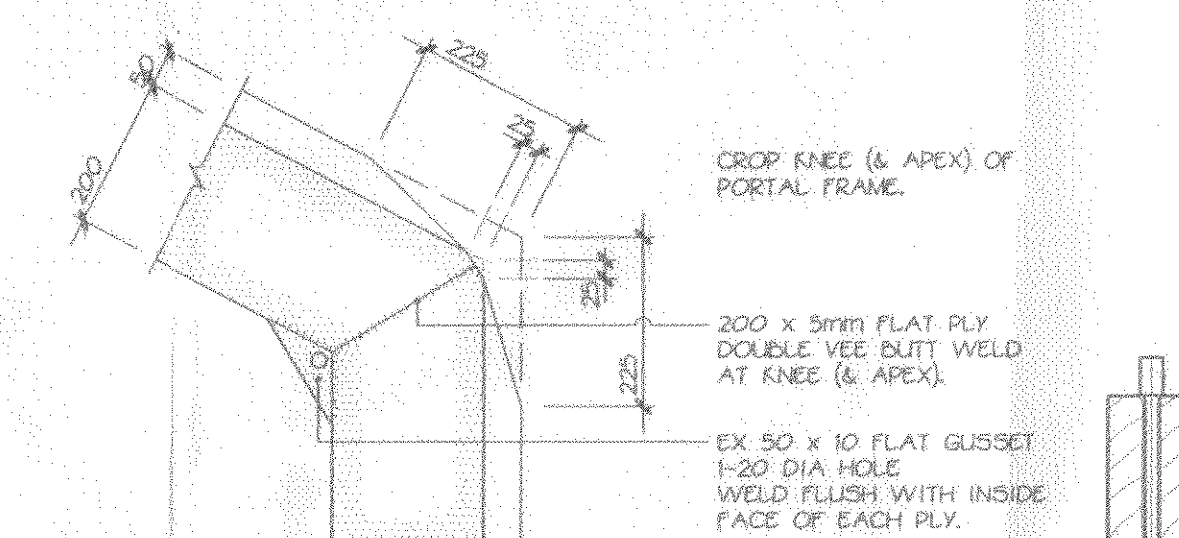



COPYRIGHT EVANS, DOUGLAS SHALL NOT BE USED, REPRODUCED OR COPIED WITHOUT WRITTEN CONSENT.

Evans, Douglas
CONSULTING ENGINEERS - CIVIL AND STRUCTURAL
4th Building
29-35 Lathmer St.
Christchurch 1, New Zealand
Fax (03) 665-811
Telephone (03) 660-988


CENTENNIAL HUT

PLAN, SECTION & DETAILS.

SCALE	DSCG. PD	REF. NO.	DWG. NO.
1:50	DRN. TMJL	3806	2 A
1:20	APPD.		
1:10	DATE 11/92		

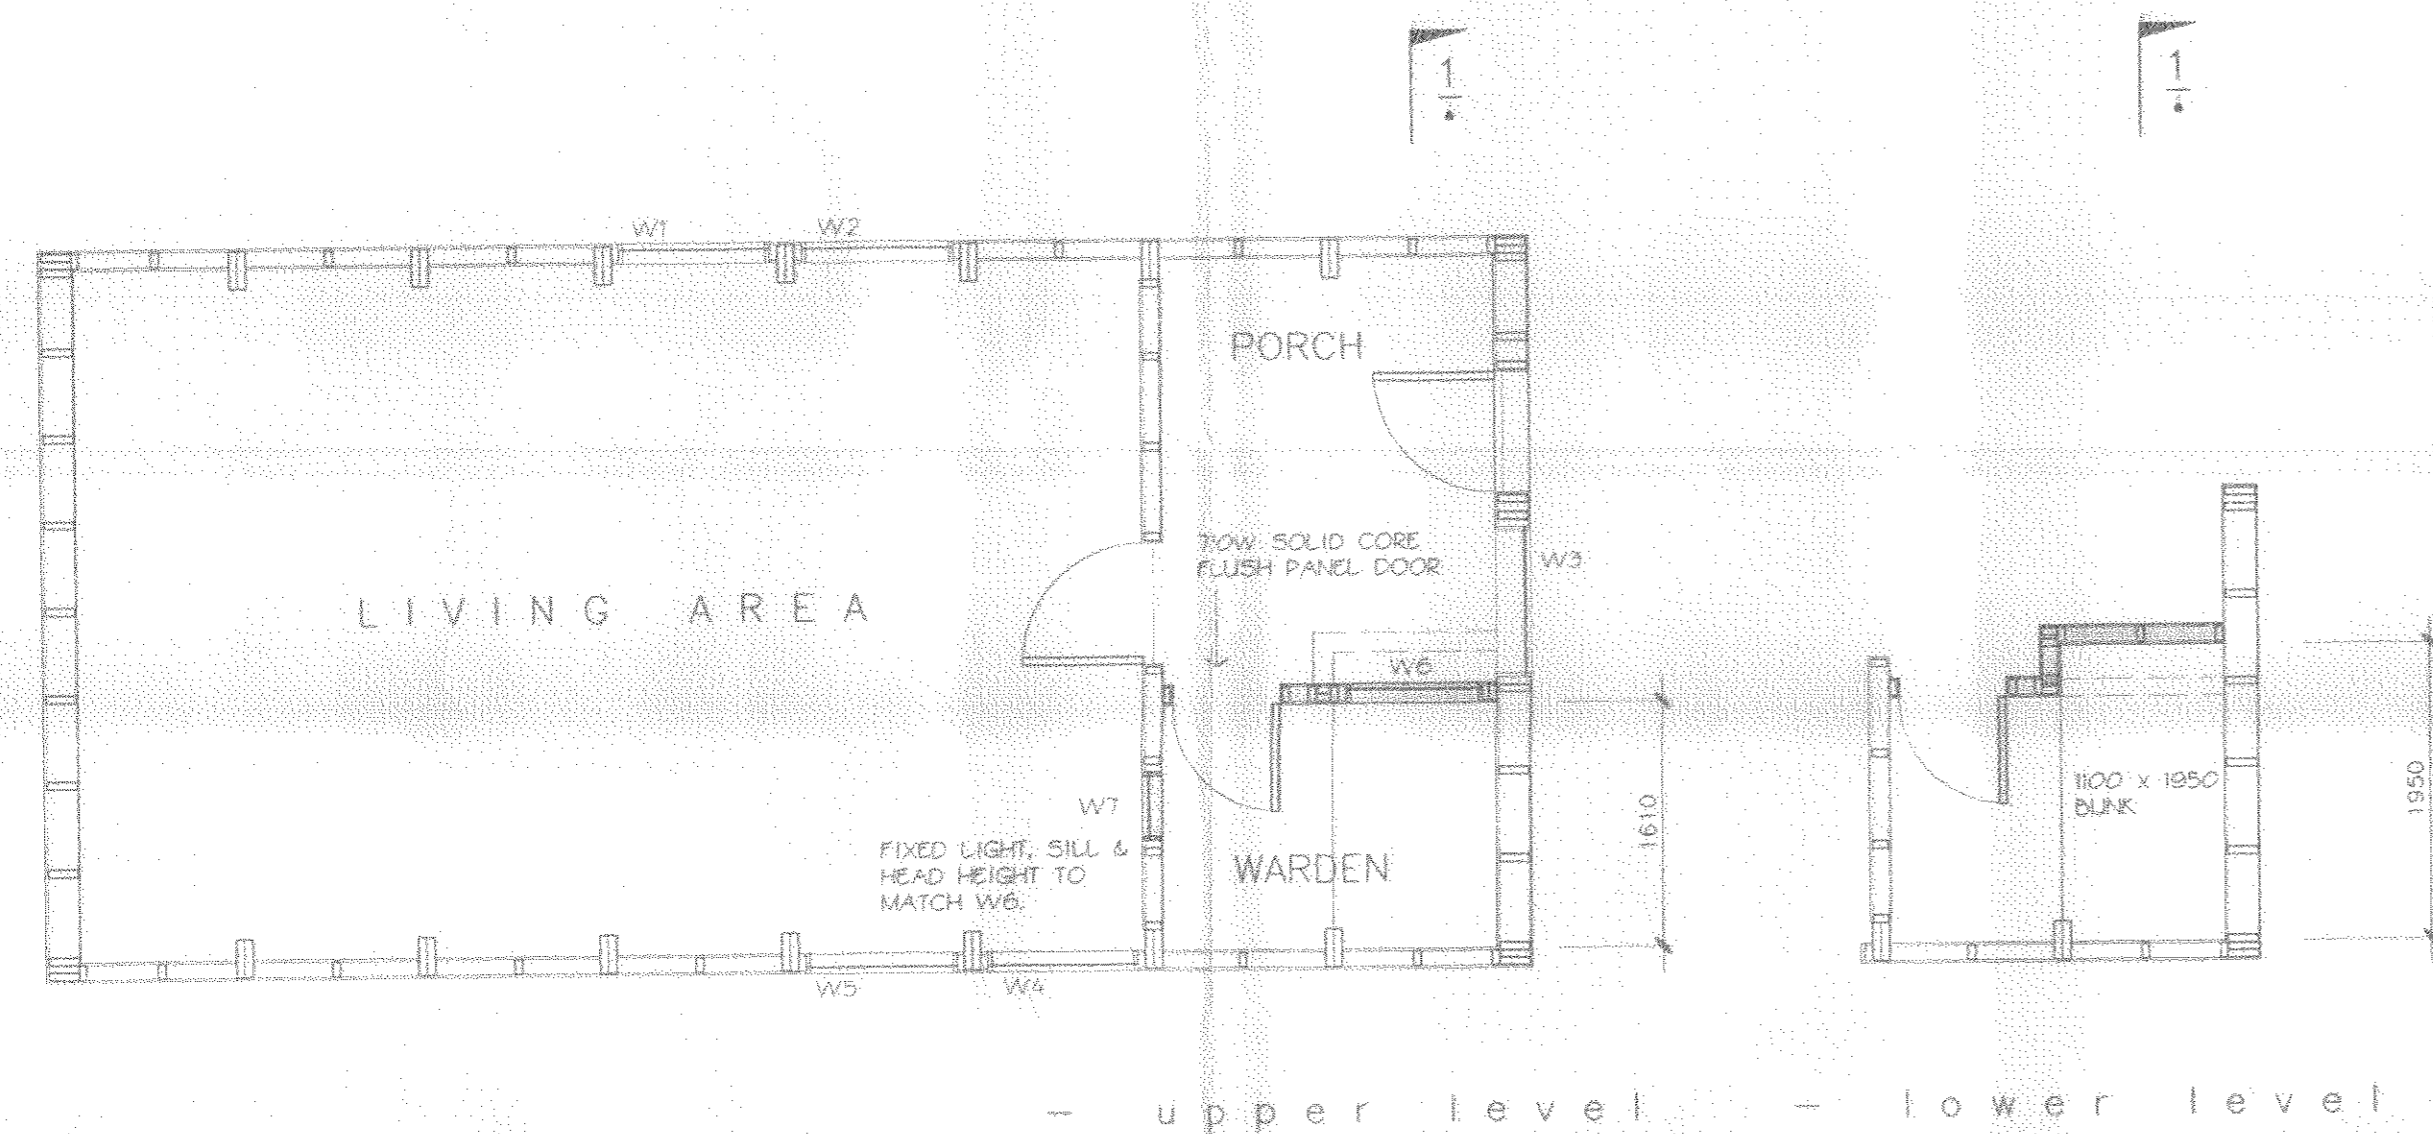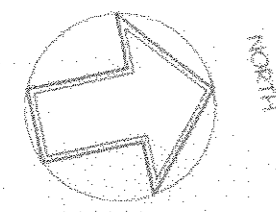

FLOOR PLAN
(NEW WALLS and WINDOWS SHOWN SHADED)

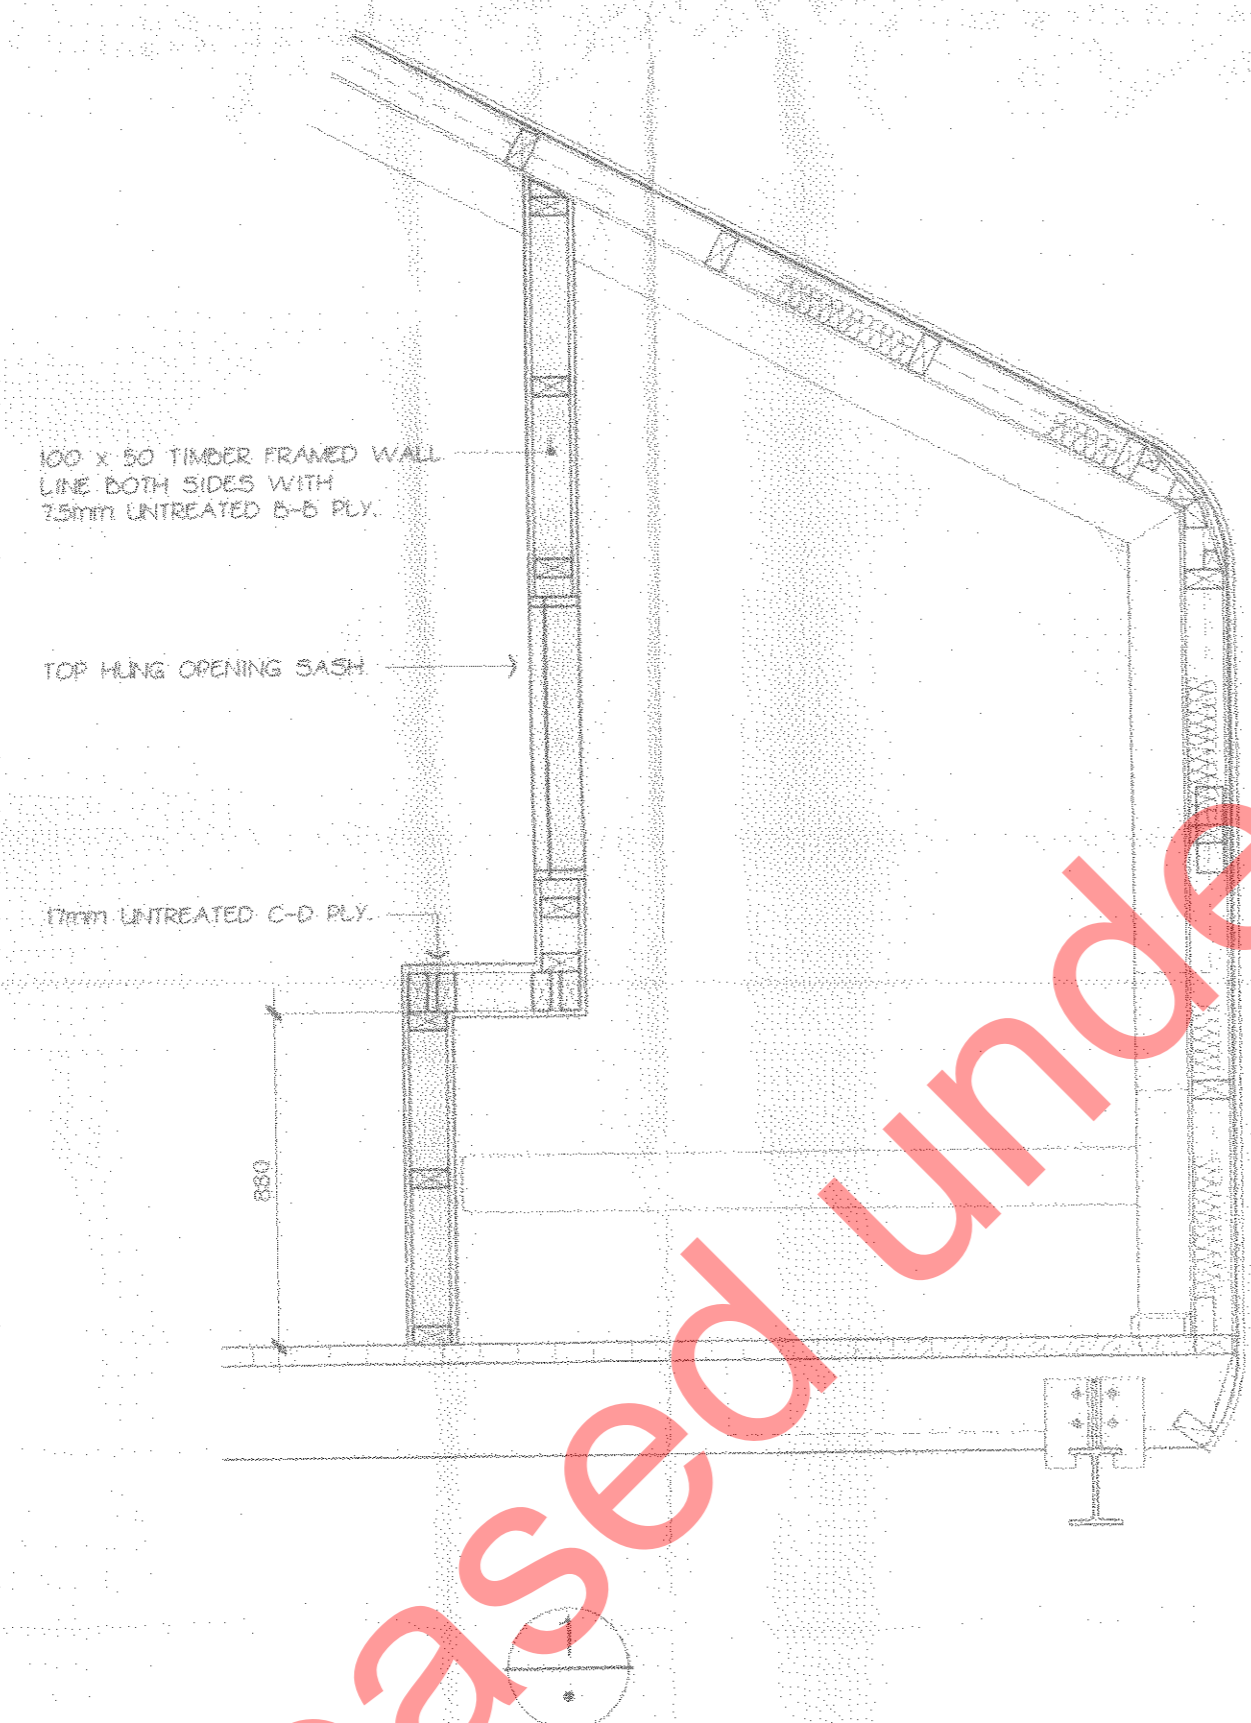

Released under the Official Information Act 1982

COPYRIGHT. EVANS DOUGLAS SHALL NOT BE USED, REPRODUCED OR COPIED WITHOUT WRITTEN CONSENT.

Evans, Douglas
CONSULTING ENGINEERS - CIVIL AND STRUCTURAL
AMP Building
29-35 Lutterell St
Christchurch 1, New Zealand
Tel: (03) 665-811
Telephone (03) 660-369

CENTENNIAL HUT - WARDENS QUARTERS

PLANS & SECTION

SCALE	DSGD. PD	REF. NO.	DWG. NO.
1:50	DRN. PD	3806	3
1:20	APPD.		
	DATE 5/99		