

BELMONT
REGIONAL
PARK

JOIN LINE

JOIN LINE



Access
from
Bradey Rd

BRIDGE
No. 17

DUCK CREEK

DUCK CREEK

- LEGEND**
- EXISTING ACCESS TRACK
 - TEMPORARY TRACK FOR CONSTRUCTION
 - PROPOSED TRACK AFTER CONSTRUCTION
 - TEMPORARY CULVERTS

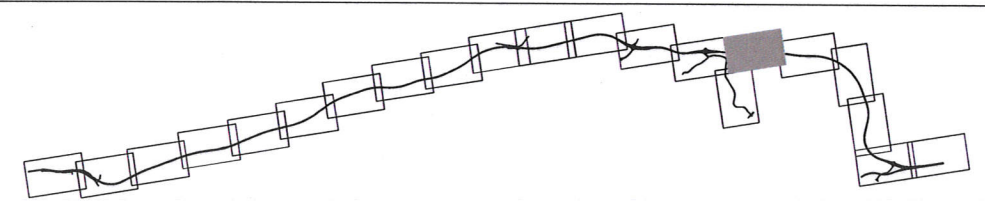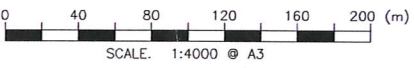

Revision	Amendment	Approved	Date
B	MINOR AMENDMENTS	MAE	07/2011
A	ISSUED FOR EPA REVIEW	MAE	04/2011




Project: **TRANSMISSION GULLY PROJECT**

Title: **Volume 4 - Plan Set
Construction Access Plan
Sheet 16 of 21**

Status: **For Consenting**


Sheet No. **AC16** Version No. **B**

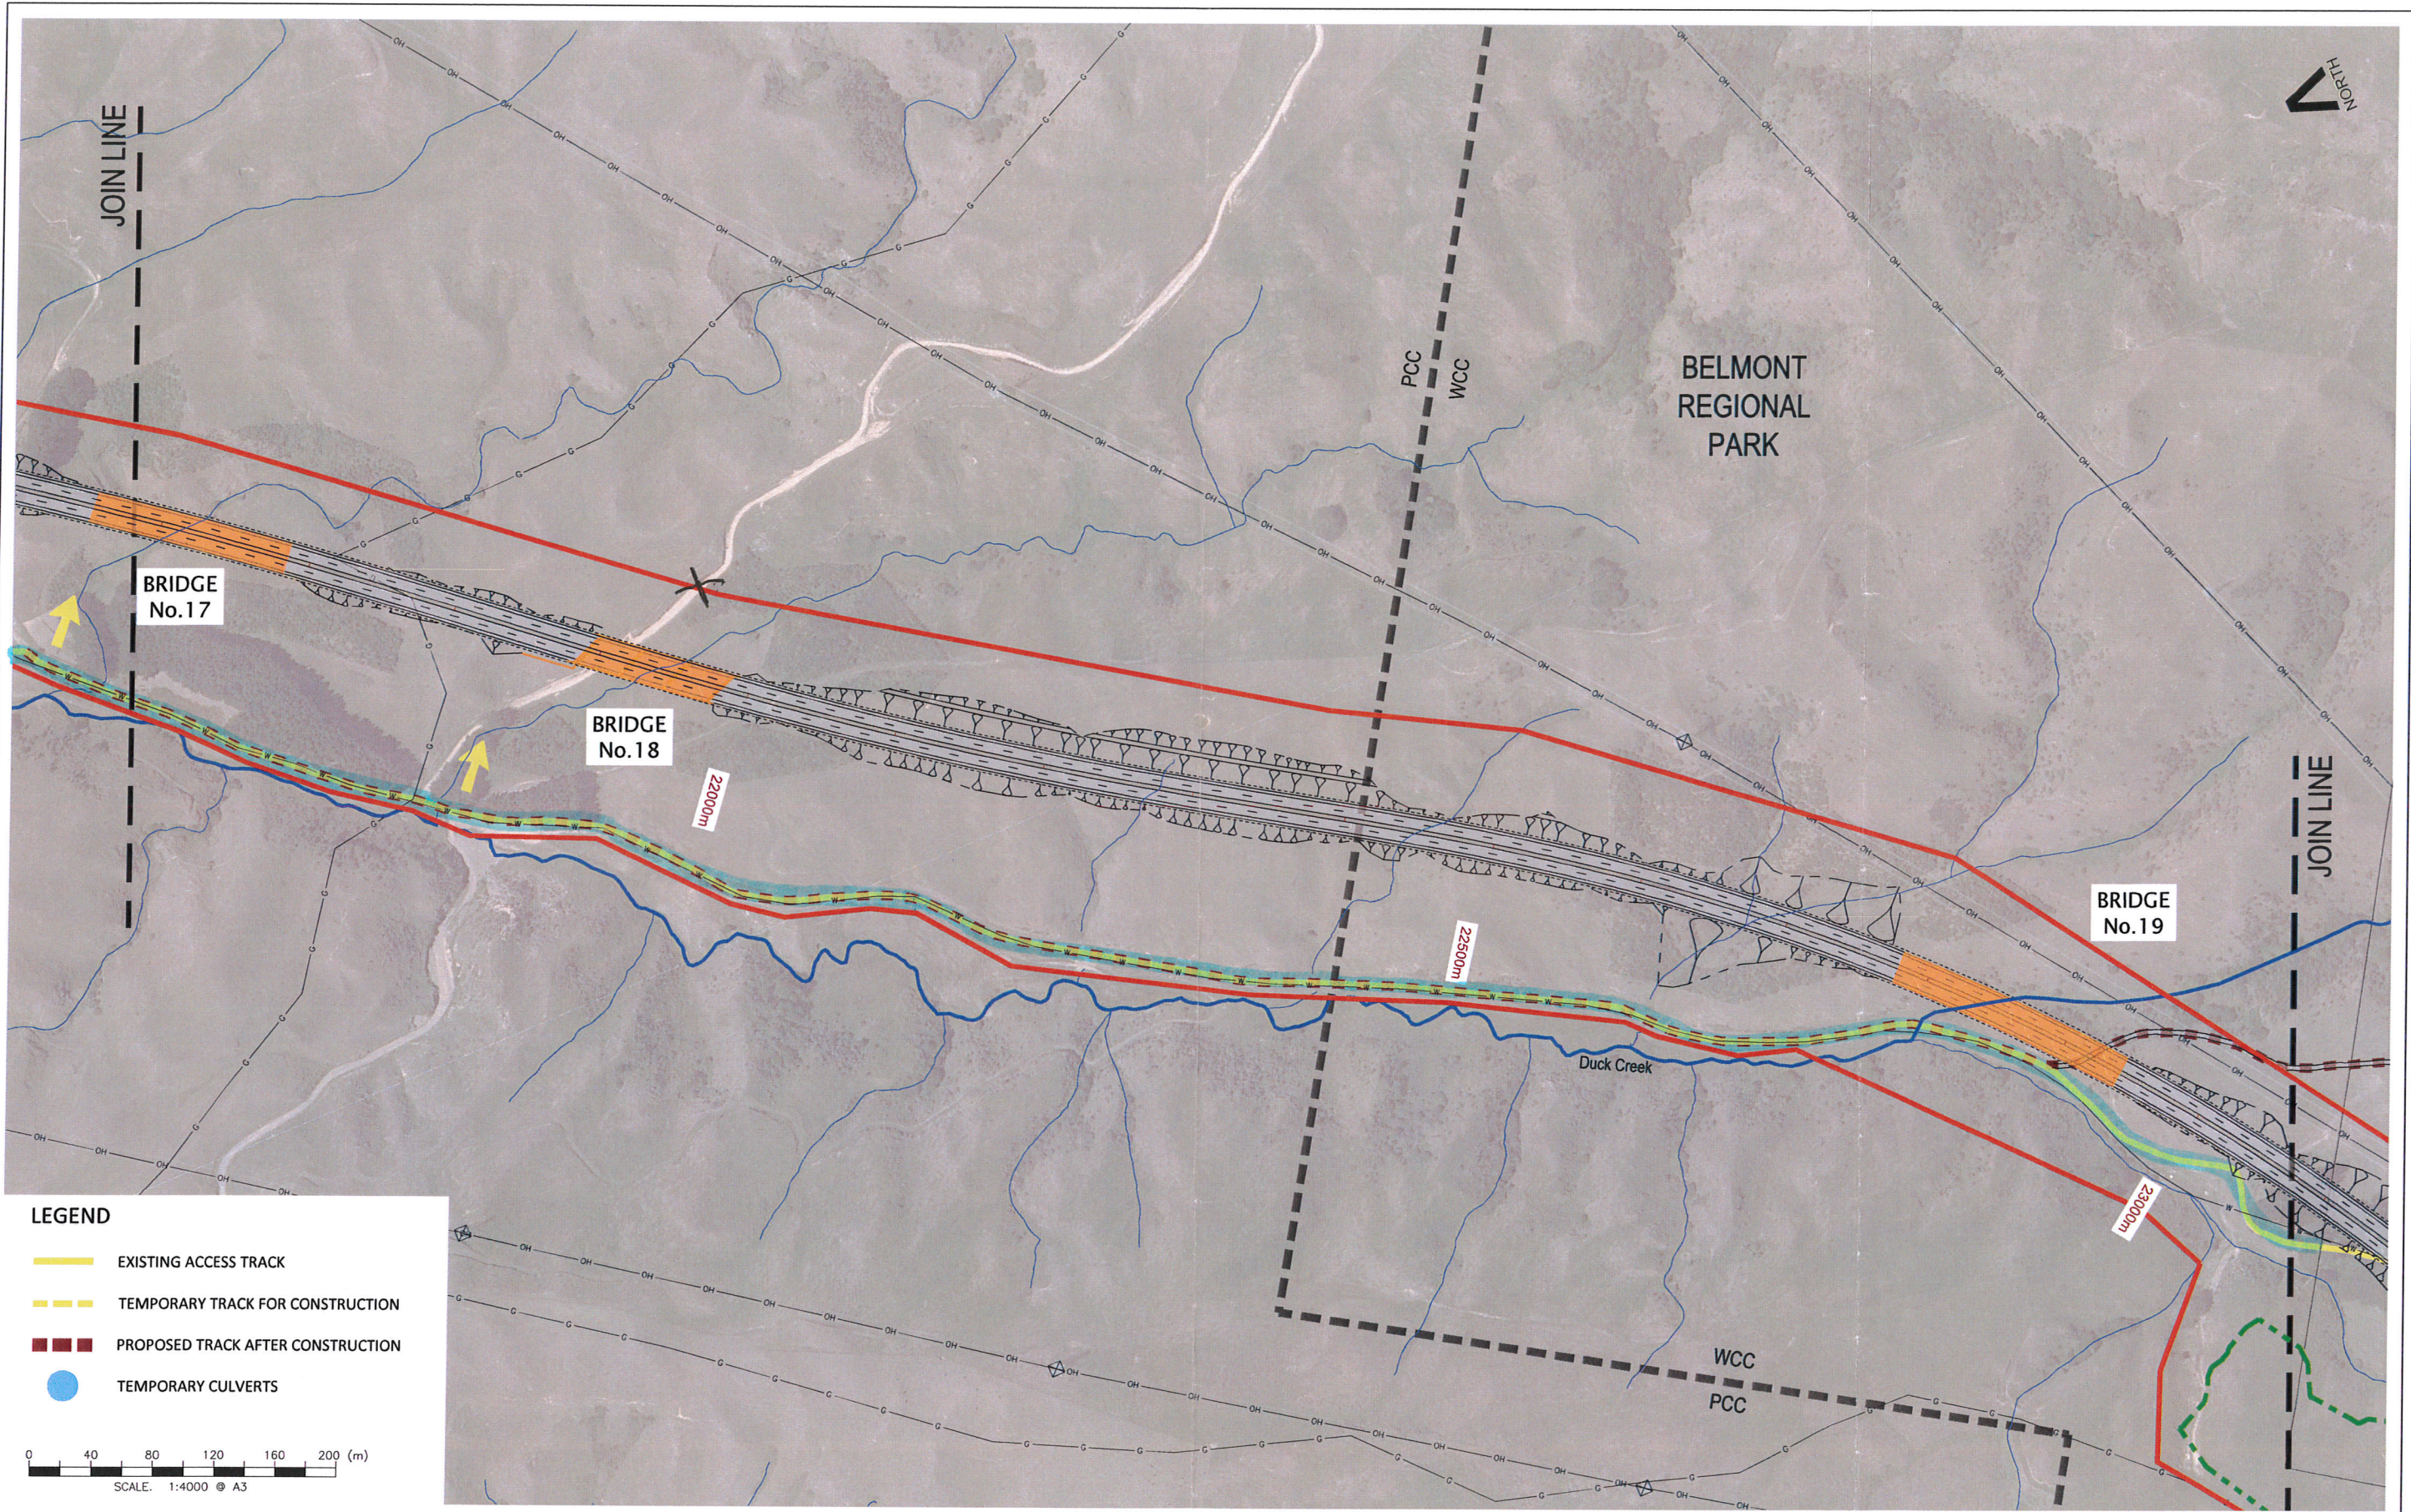

LEGEND

- EXISTING ACCESS TRACK
- TEMPORARY TRACK FOR CONSTRUCTION
- PROPOSED TRACK AFTER CONSTRUCTION
- TEMPORARY CULVERTS

0 40 80 120 160 200 (m)
SCALE: 1:4000 @ A3

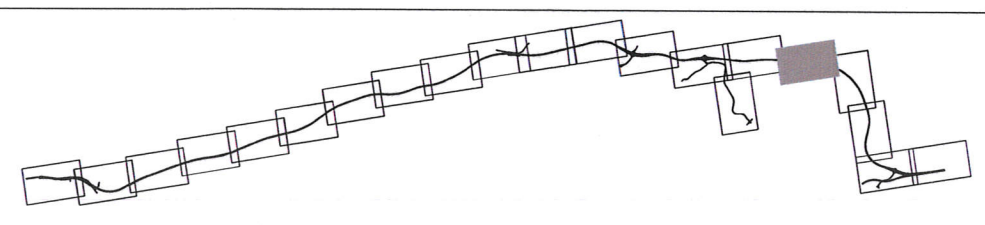



Revision	Amendment	Approved	Date
B	MINOR AMENDMENTS	MAE	07/2011
A	ISSUED FOR EPA REVIEW	MAE	04/2011



Project: TRANSMISSION GULLY PROJECT		Status: For Consenting
Title: Volume 4 - Plan Set Construction Access Plan Sheet 17 of 21		Version No. B
		AC17

LEGEND

- EXISTING ACCESS TRACK
- TEMPORARY TRACK FOR CONSTRUCTION
- PROPOSED TRACK AFTER CONSTRUCTION
- TEMPORARY CULVERTS

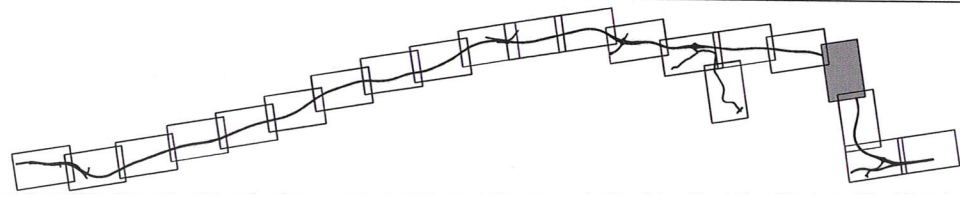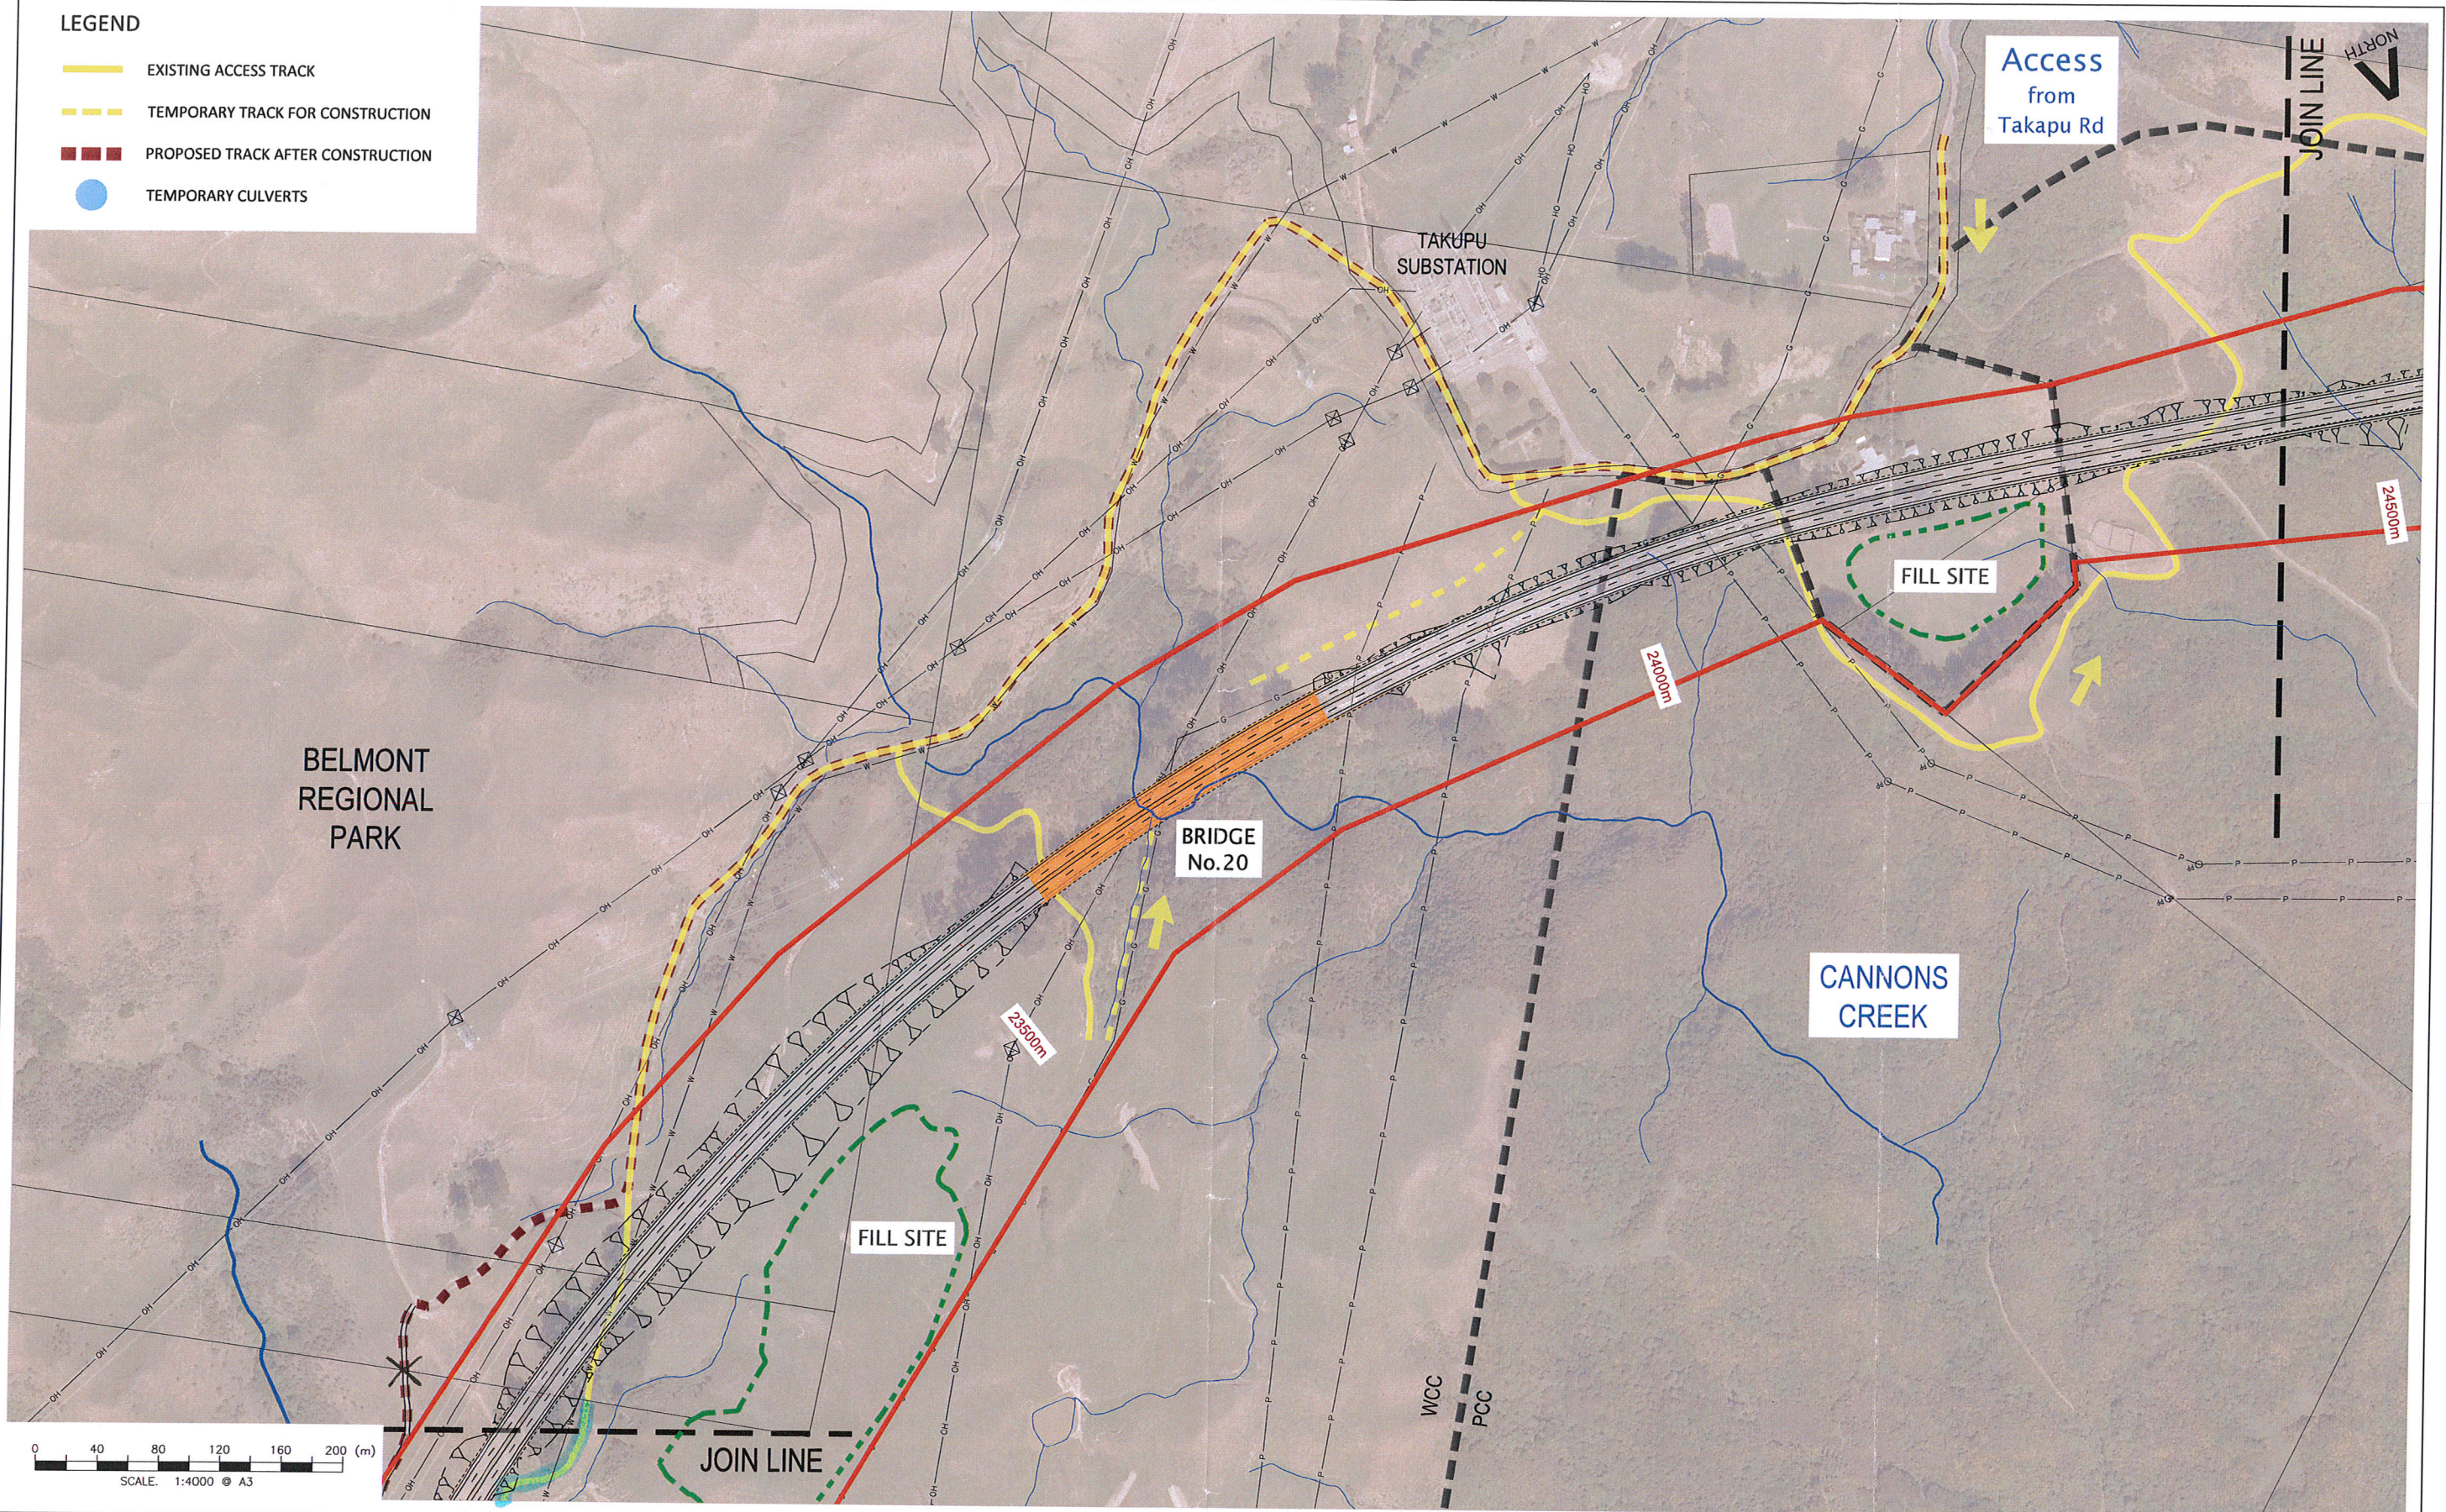

Revision	Amendment	MAE	Date
B	MINOR AMENDMENTS	MAE	07/2011
A	ISSUED FOR EPA REVIEW	MAE	04/2011
		Approved	Date



Project: **TRANSMISSION GULLY PROJECT**

Title: **Volume 4 - Plan Set
Construction Access Plan
Sheet 18 of 21**

Status: **For Consenting**

Sheet No. **AC18** Version No. **B**