
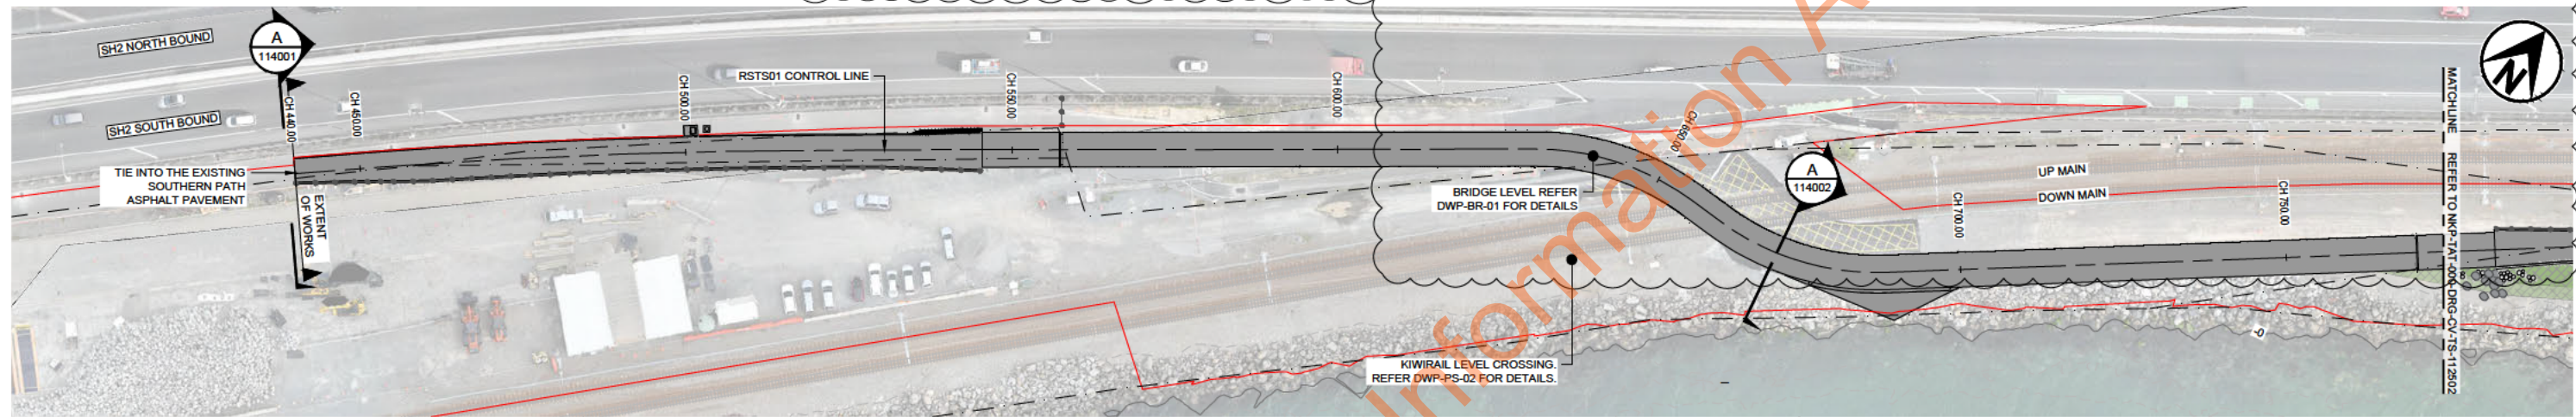


THIS DRAWING MAY CONTAIN COLOUR CONTENT. CORRECTLY PRINTED COPIES OF THIS DOCUMENT WILL DISPLAY THE LOGO IN COLOUR.

NOTES
 1. DO NOT SCALE OFF THIS DRAWING.
 2. REFER TO DRAWING NKP-TAT-000-DRG-CV-TS-11201 FOR GENERAL NOTES AND LEGEND.

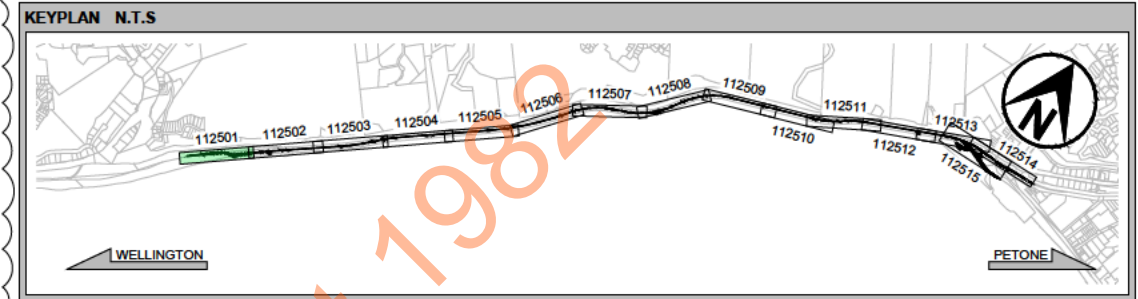

PLAN VIEW
SCALE 1:500

ORIGINAL SIZE: ISO A1 594mm x 841mm

CHAINAGE	SHARED PATH CL (mRL)	REVEMENT CREST (mRL)	SEAWARD EDGE EGL (mRL)	SEAWARD EDGE OF FOOTPATH (mRL)	LANDWARD EDGE EGL (mRL)	LANDWARD EDGE OF FOOTPATH (mRL)	KIWRAIL TRACK (DOWNMAIN) (mRL)	EXISTING SURFACE LEVEL (mRL)	RSTS01 CONTROL LINE CHAINAGE
43000	3.79		3.77	3.76	3.44	3.85	3.71	3.78	43000
44000	3.79		3.77	3.76	3.44	3.85	3.71	44000	
46000	3.89		3.77	3.83	3.89	3.95	3.70	46000	
48000	3.99		3.69	3.93	3.97	4.05	3.69	48000	
48390	4.04		3.70	3.98	4.07	4.08	3.69	48390	
48840	4.00		3.68	3.99	4.08	4.09	3.74	48840	
49290	4.03		3.70	3.97	4.03	4.09	3.74	49290	
50000	4.03		3.76	3.97	4.04	4.09	3.76	50000	
52000	4.03		4.01	3.97	4.10	4.09	3.72	52000	
54000	4.03		3.94	3.97	4.14	4.14	3.97	54000	
54048	4.03		3.94	3.97	4.13	4.13	3.97	54048	
54298	4.08		3.92	3.96	4.13	4.02	3.92	54298	
54548	4.24		3.91	3.96	4.12	4.12	3.91	54548	
56000	5.45		3.91	3.91	4.15	4.15	3.91	56000	
58000	7.11		3.71	3.81	3.81	3.72	3.81	58000	
58207	7.29		3.65	3.81	3.81	3.72	3.65	58207	
58319	7.36		3.65	3.82	3.82	3.73	3.65	58319	
58431	7.38		3.66	3.82	3.82	3.73	3.66	58431	
58728	7.38		3.66	3.80	3.80	3.73	3.66	58728	
58840	7.40		3.65	3.78	3.78	3.73	3.65	58840	
58952	7.47		3.65	3.78	3.78	3.73	3.65	58952	
60000	8.35		3.63	3.83	3.83	3.73	3.63	60000	
62000	10.01		3.87	3.91	3.91	3.74	3.87	62000	
62218	10.20		3.87	3.91	3.91	3.75	3.87	62218	
62518	10.39		3.88	3.87	3.87	3.75	3.88	62518	
62818	10.47		3.87	3.87	3.87	3.75	3.87	62818	
64000	10.59		3.88	3.82	3.82	3.75	3.88	64000	
66771	10.77		3.76	3.77	3.77	3.68	3.77	66771	
67000	10.78		3.75	3.75	3.74	3.68	3.75	67000	
68071	10.78		3.67	3.68	3.68	3.57	3.67	68071	
68371	10.77		3.67	3.68	3.68	3.57	3.67	68371	
68000	10.51		3.14	3.40	3.40	3.37	3.14	68000	
69972	10.41		2.85	3.36	3.36	3.32	2.85	69972	
70000	10.41		2.89	3.35	3.35	3.32	2.89	70000	
70272	10.32		2.24	3.33	3.33	3.35	2.24	70272	
70571	10.13		2.54	3.35	3.35	3.35	2.54	70571	
72000	8.94		2.82	3.37	3.37	3.35	2.82	72000	
73748	7.48		1.51	3.31	3.31	3.35	1.51	73748	
73800	7.41		1.53	3.30	3.30	3.35	1.53	73800	
73972	7.39		1.54	3.30	3.30	3.35	1.54	73972	
74000	7.39		1.54	3.30	3.30	3.35	1.54	74000	
74272	7.39		1.32	3.31	3.31	3.35	1.32	74272	
74385	7.37		1.44	3.30	3.30	3.35	1.44	74385	
74497	7.30		1.44	3.31	3.31	3.35	1.44	74497	
76000	6.04		3.15	3.35	3.35	3.35	3.15	76000	
78000	4.38		4.25	3.35	3.35	3.32	4.25	78000	
78202	4.21		4.24	3.32	3.32	3.32	4.24	78202	
78652	3.88		3.88	3.28	3.28	3.28	3.88	78652	

LONG SECTION VIEW
SCALE H 1:500, V 1:100

ORIGINATOR: **Te Ara Tupua Alliance** Shifting gear to connect past, present and future
 CLIENT: **WAKA KOTAHI** NZ TRANSPORT AGENCY

LAST SAVED BY: BRRA(2024-11-28) LAST PLOTTED: 2024-11-28
 PRINTED COPIES OF THIS DOCUMENT ARE UNCONTROLLED

REV.	DESCRIPTION	DRAWN BY	APPRD. BY	DATE
C01	STAGE A EXTERNAL ISSUE			05/08/2022
C02	STAGE B EXTERNAL ISSUE			19/10/2022
C03	STAGE C EXTERNAL ISSUE			15/02/2023
C04	FOR CONSTRUCTION ISSUE			01/05/2023
C05	POST IFC ISSUE - SLIP LANE REMOVED			28/11/2024

SCALE: 0 12.5 25 m | 0 6.25 12.5 m
 1:500 | 1:250

DESIGN STAGE: **DETAILED DESIGN**
 GATE: **IFC**

DRAWING STATUS: **FOR CONSTRUCTION**

APPROVED BY: **A KENNEDY**
 APPROVED DATE: **28/11/2024**

DESIGNED BY: **S 9(2)(a)**
 DES. CHECK: **S 9(2)(a)**
 DRAWN: **S 9(2)(a)**
 DRG. CHECK:

PROJECT: **NGĀ ŪRANGA KI PITO-ONE SHARED PATH**
 WORKPACK: **DWP-TS-01 - GEOMETRICS**
 TITLE: **GENERAL ARRANGEMENT PLAN & LONG SECTION SHEET 1**

PROJECT	ORIG NATOR	AREA	TYPE	DISCIPLINE	ASSET TYPE	SHEET	REVISION
NKP - TAT - 000 - DRG - CV - TS - 112501						C05	