


PLAN  
SCALE 1:250 (A1)

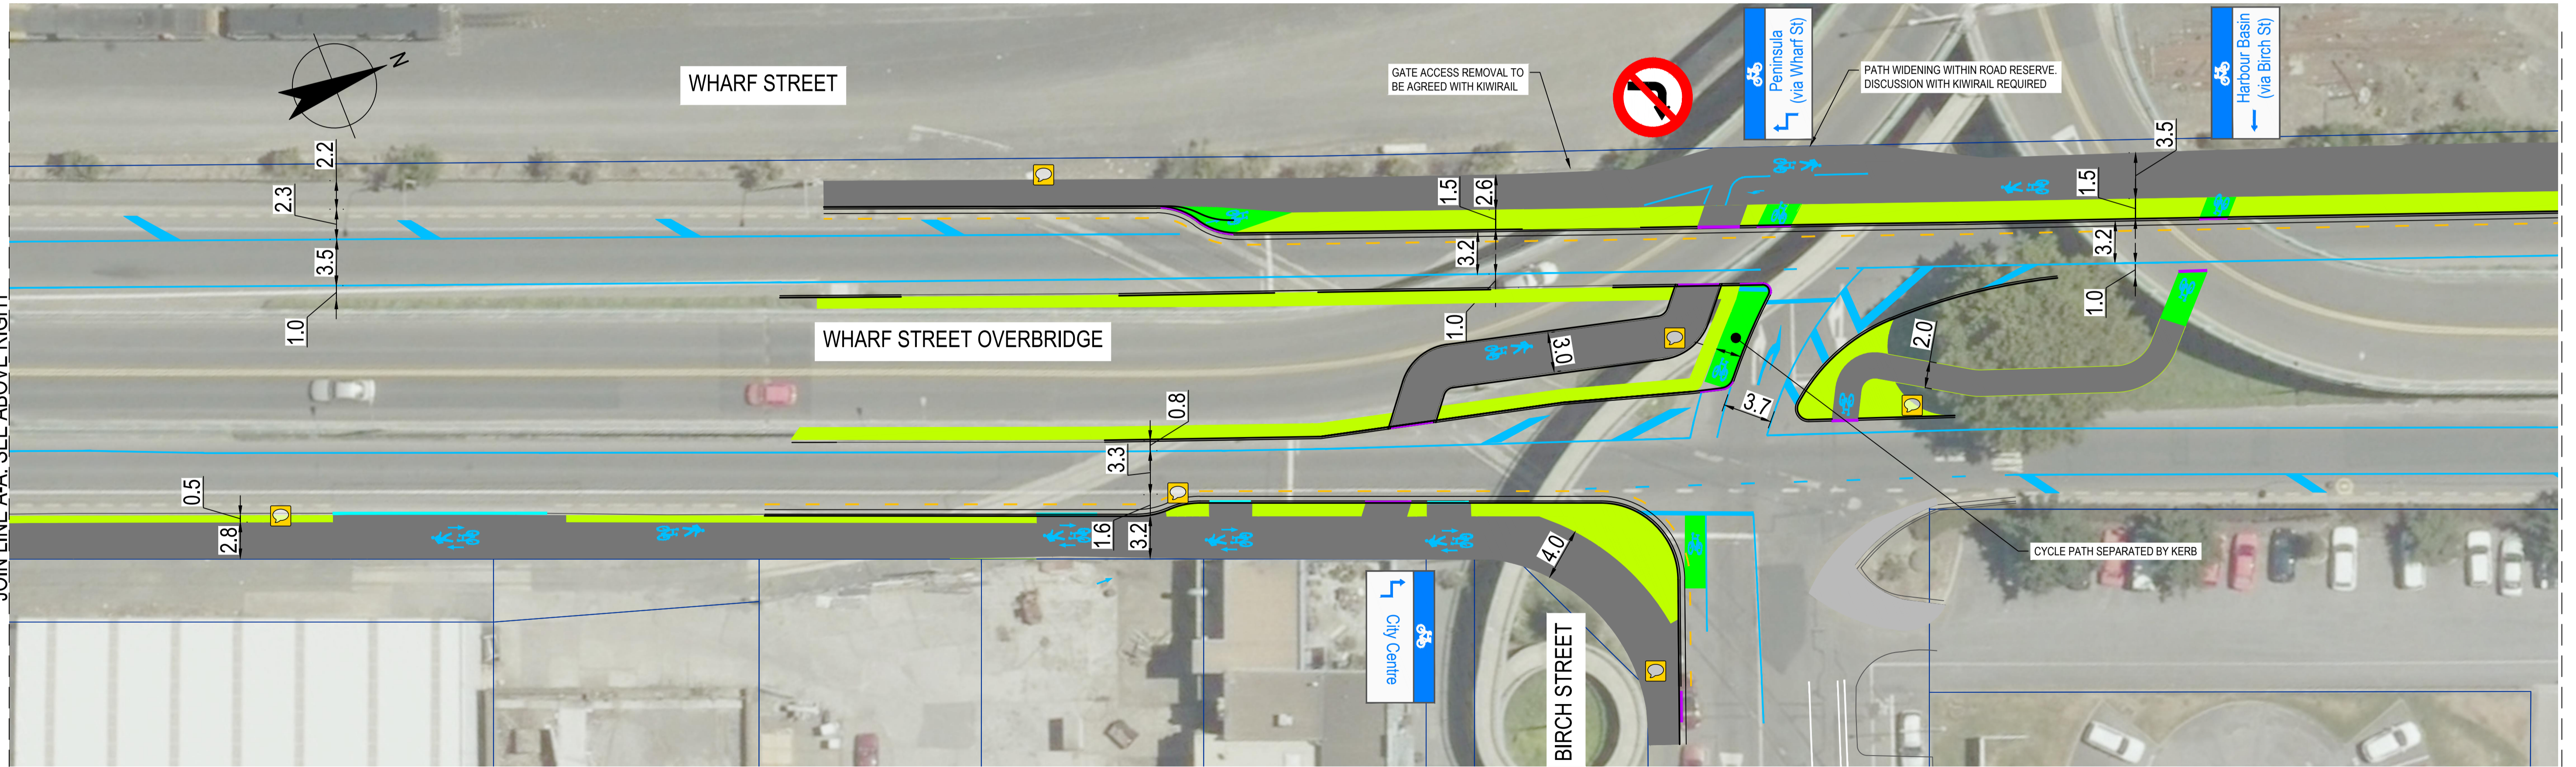

PLAN  
SCALE 1:250 (A1)

PRELIMINARY


No	Revision	Note: * indicates signatures on original issue of drawing or last revision of drawing	Drawn	Job Manager	Project Director	Date
A		ALTERNATE OPTION FOLLOWING DCC COMMENTS	AF			



**DO NOT SCALE**  
GHD Limited  
Conditions of Use.  
This document may only be used by GHD's client (and any other person who GHD has agreed can use this document) for the purpose for which it was prepared and must not be used by any other person or for any other purpose.

Drawn	Designer
Drafting Check	Design Check
Approved (Project Director) Date	
Scale AS SHOWN	This Drawing must not be used for Construction unless signed as Approved

Client	<b>DUNEDIN CITY COUNCIL</b>
Project	<b>WHARF STREET SAFETY IMPROVEMENTS</b>
Title	<b>CONCEPT PLAN ALTERNATE OPTION 2</b>
Original Size	<b>A1</b>
Drawing No:	<b>12513123 - SK005</b>
Rev:	<b>A</b>

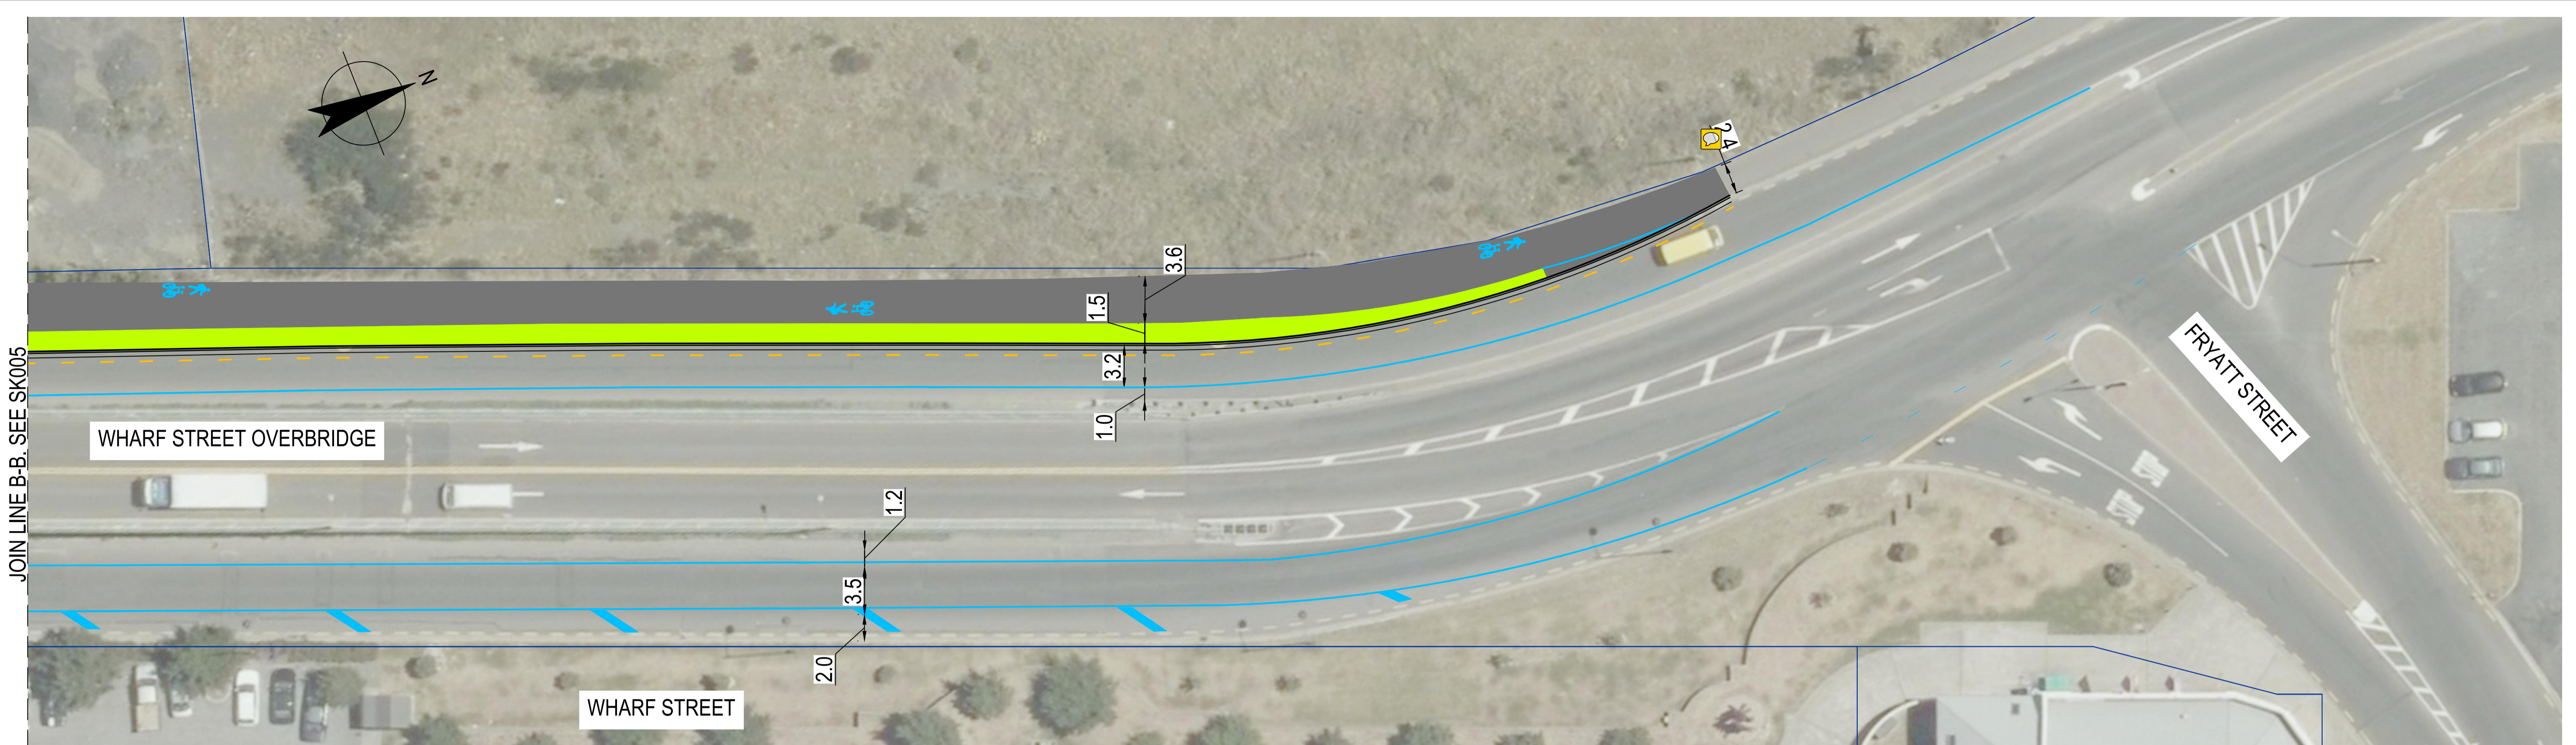

JOIN LINE B-B. SEE SK005

WHARF STREET OVERBRIDGE

WHARF STREET


FRYATT STREET

PLAN  
SCALE 1:250 (A1)

LEGEND	
	NEW PATH
	NEW PAVEMENT
	NEW LANDSCAPING
	NEW KERB
	CYCLE / PEDESTRIAN CUT DOWN
	VEHICLE CUTDOWN
	NEW LINE MARKING (WHITE)
	NEW NO STOPPING

**PRELIMINARY**

No	Revision	Note: * indicates signatures on original issue of drawing or last revision of drawing	Drawn	Job Manager	Project Director	Date
A		ALTERNATE OPTION FOLLOWING DCC COMMENTS	AF			

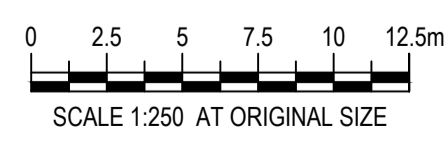

DO NOT SCALE		Drawn	Designer	Client
GHD Limited Conditions of Use. This document may only be used by GHD's client (and any other person who GHD has agreed can use this document) for the purpose for which it was prepared and must not be used by any other person or for any other purpose.	Drafting Check			<b>DUNEDIN CITY COUNCIL</b> <b>WHARF STREET SAFETY IMPROVEMENTS</b> <b>CONCEPT PLAN</b> <b>ALTERNATE OPTION 2</b>
	Approved (Project Director) Date			
	Scale AS SHOWN			