

- NOTES**
1. ALL COORDINATES ARE IN TERMS OF NZTM 2000
 2. ALL WORK TO BE CARRIED OUT IN ACCORDANCE WITH NZS 4540
 3. CONTRACTOR TO VERIFY ALL EXISTING SERVICES ON SITE PRIOR TO CONSTRUCTION. THE CONTRACTOR IS RESPONSIBLE FOR PROTECTING THESE SERVICES FOR THE DURATION OF THE SITE CONTRACT
 4. THE INSURED LOCATIONS OF UNDERGROUND SERVICES HAVE BEEN POSITIONED BY OTHER SURVEYING SURVEY AND/OR DIGITISED FROM EXISTING RECORDS PROVIDED BY LOCAL AUTHORITIES AND UTILITY SERVICES PROVIDERS. AND CONSEQUENTLY CARRIES THEIR ACCURACY TO CLAIMS. THE UTILITY SERVICES PROVIDERS FOR THE ACCURACY OF THE PLOTTED UTILITY SERVICES. NOT ALL THE EXISTING SERVICES MAY BE SHOWN
 5. THE LOCATION OF ALL SERVICES MUST BE CONFIRMED WITH THE RESPECTIVE LOCAL AUTHORITY AND/OR SERVICE PROVIDERS PRIOR TO ANY GROUND-BIT SERVICES
 6. SET OUT ON SITE TO BE CONFIRMED WITH THE SURVEYOR
 7. ALL PAINT MARKINGS INDICATED BY REDDASHING TO BE REPAIRED IN THE SAME POSITION
 8. ALL DIMENSIONS IN MILLIMETERS UNLESS SHOWN OTHERWISE
 9. THE SIGN POLE FOR PW-01 AND PW-02 SHOULD BE PLACED LATERALLY 300mm FOR MOUNTING KEYS AND SIGNS FOR NON-MOUNTED KEYS LATERAL CLEARANCE MUST BE MAINTAINED FROM THE EDGE OF THE SIGNPOST TO THE ROAD TO THE ROAD LINE ACCORDING TO NZS 4540
 10. CONTRACTOR TO ENSURE FALLS IN CHANNEL TOWARDS EXISTING BUMPS



LEGEND

- EXISTING DRAINAGE
- EXISTING WATER
- EXISTING SEWER
- EXISTING ELECTRICITY
- EXISTING TELECOMMUNICATION
- EXISTING ROADWAYS
- EXISTING GAS
- EXISTING MANHOLE
- EXISTING SLUMP
- EXISTING HYDRO

0 5 10 15 20m
SCALE 1:200

1. ALL SERVICES TO BE VERIFIED ON SITE PRIOR TO CONSTRUCTION. THE CONTRACTOR IS RESPONSIBLE FOR PROTECTING THESE SERVICES FOR THE DURATION OF THE SITE CONTRACT.

NO.	DATE	DESCRIPTION	BY	CHECKED	DATE



© Cardno Limited All Rights Reserved.
 This document is property of Cardno Limited and is for the use of the client only. Cardno Limited does not accept any responsibility or liability whatsoever to any third party relying on it or on any information contained in it.


Cardno

Cardno (NZ) Limited
 www.cardno.co.nz

Drawn	Date
LC	15/07/2020
Checked	WH
Approved	WH


HUTT CITY COUNCIL
 19th WAINUI ROAD
 KEA CROSSING
 GENERAL ARRANGEMENT

FOR CONSTRUCTION	
Year	2020
Scale	1:200
Revision	A
NZ0120090-CI-1210	

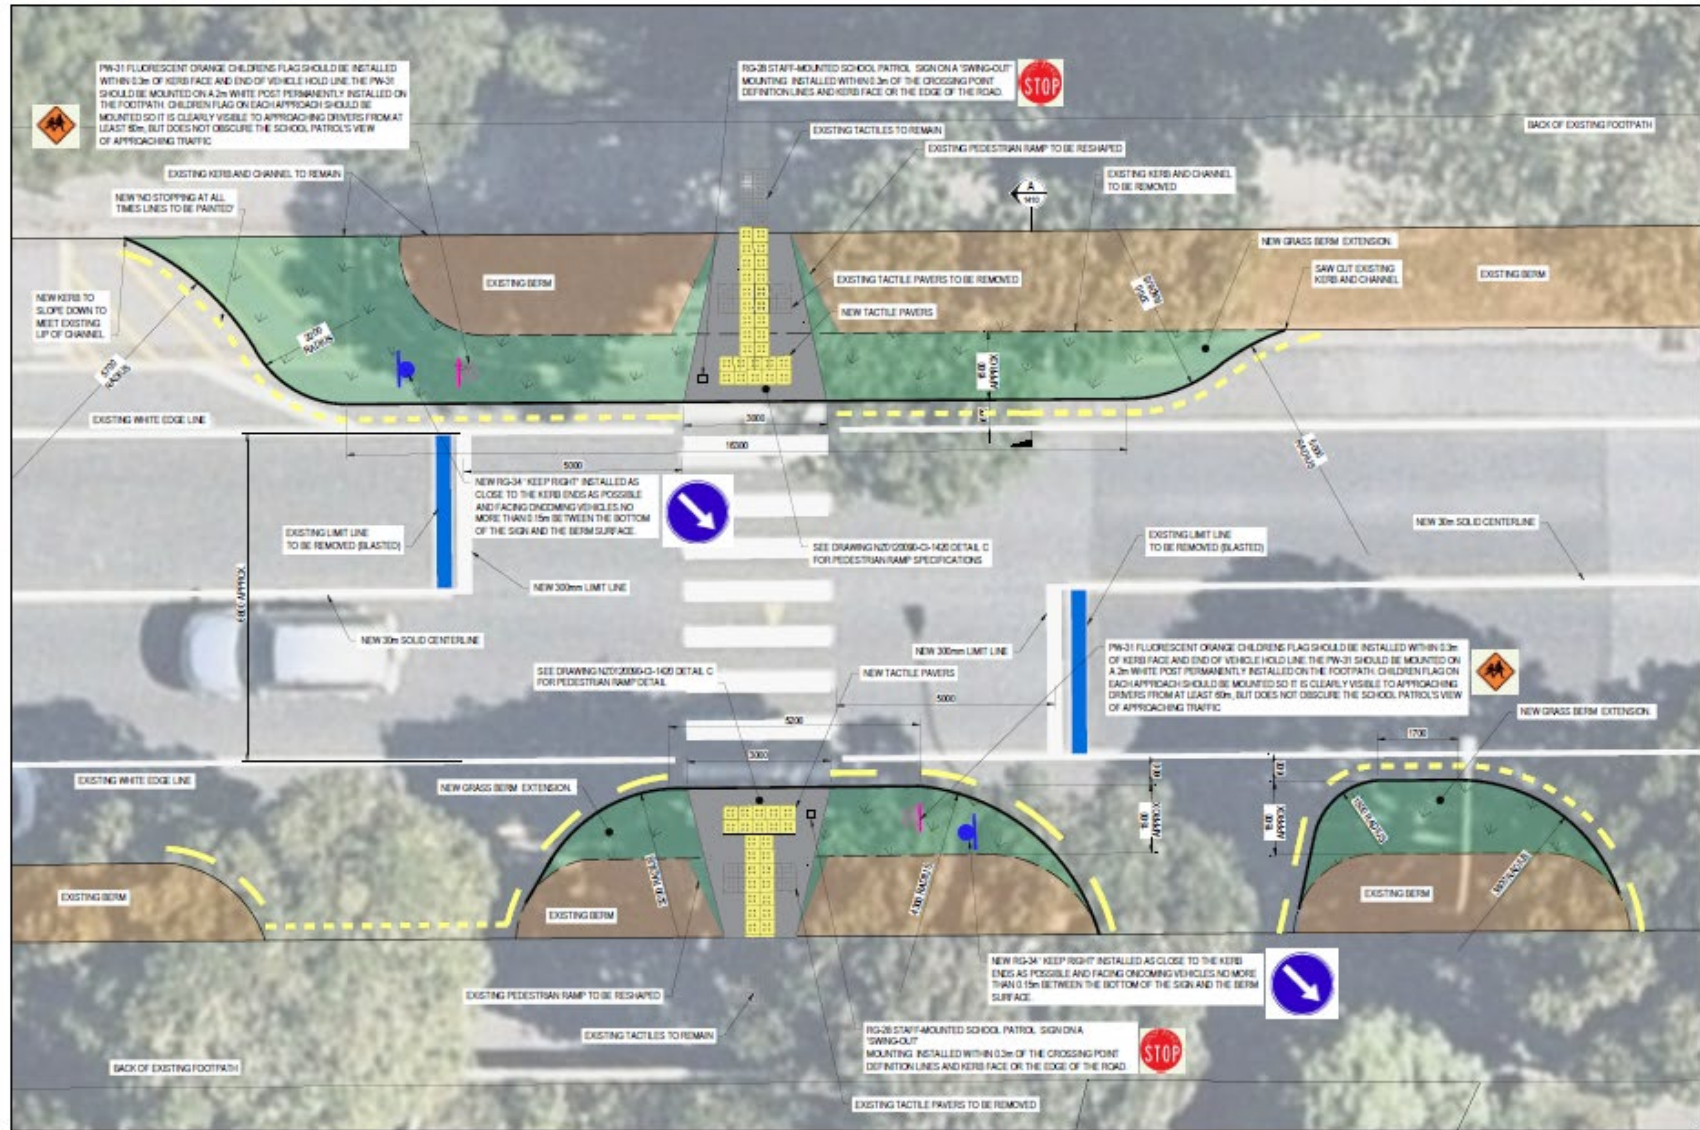

NOTES
 1. REFER TO DRAWING NZ0120090-CI-1310 FOR NOTES

DETAIL A
 SCALE 1:50

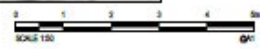

No.	Date	Description	By	Check	App'd
1					
2					
3					
4					
5					
6					
7					
8					
9					
10					



© Cardno Limited All Rights Reserved.
 This document is produced by Cardno Limited solely for the benefit of and use by the client in accordance with the terms of the contract. Cardno Limited does not accept any responsibility or liability whatsoever to any third party relying on it or on any information by third party on the content of this document.

Cardno HQ Limited
 Level 5, 388 Reddy, 25 Victoria Street
 Private Limited 1461 0112
 Tel: 04 479 2042
 Web: www.cardno.co.nz

Drawn	EC	Date	19/09/2016
Checked	AW	Date	19/09/2016
Designed	EC	Date	19/09/2016
Validated	AW	Date	19/09/2016
Approved	AW	Date	19/09/2016

Client: HUTT CITY COUNCIL
 Project: WAINUI ROAD
 KEA CROSSING
 Title: PEDESTRIAN CROSSING

Status: FOR CONSTRUCTION			
Scale: 1:50	Sheet: A1	Revision:	
Drawing Number: NZ0120090-CI-1310			
Revision: A			